


# City of Marina




**Aquatic and Sports Center Community Presentation** 




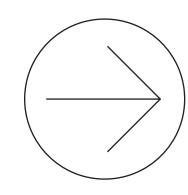




#### **PROJECT TEAM**

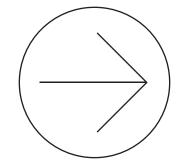

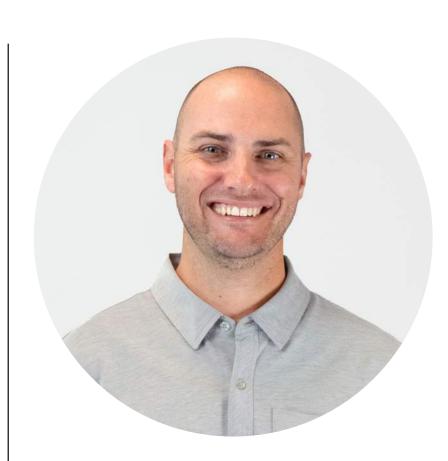

Matt Kingdon
COAR Design Group

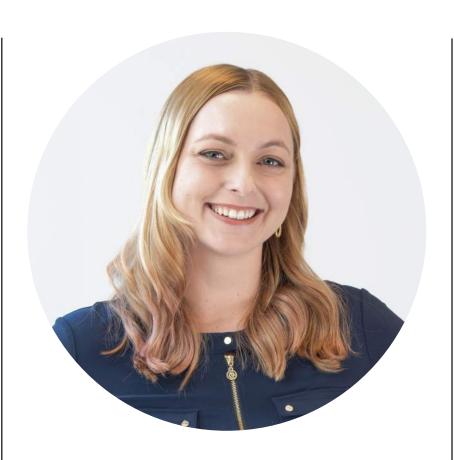

Courtney Sluder
COAR Design Group




Stuart Isaac

**The Isaac Sports Group** 



Steve Crocker
Water Technology Inc.

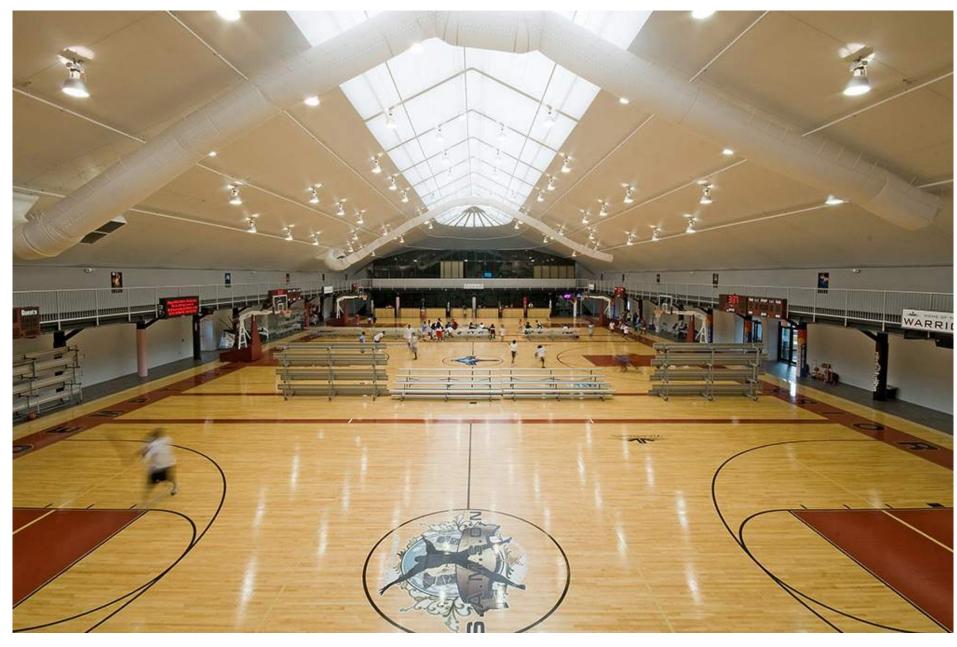



# **AGENDA**

# **Project History**

# **Proposed Design**

- » Connector
- » Aquatic Center
- » Sports Center
- » Public Art Opportunities


**Cost and Schedule** 

**Next Steps** 



### **EXISTING CONDITIONS**



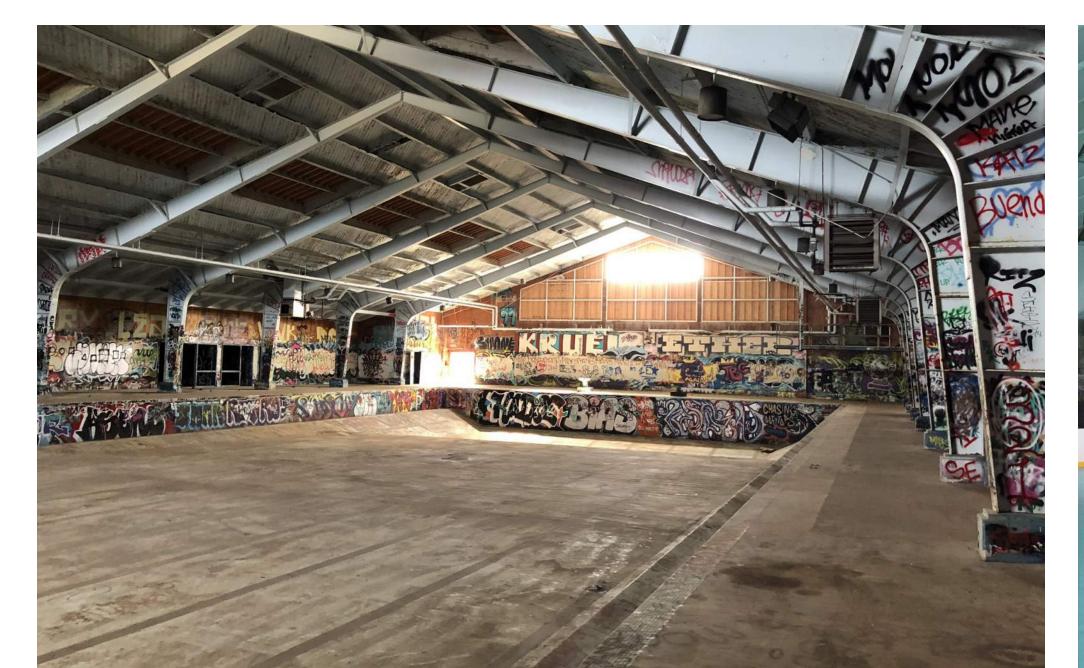





#### SITE PLAN - OVERALL

Conceptual Park
Plan by Verde Design



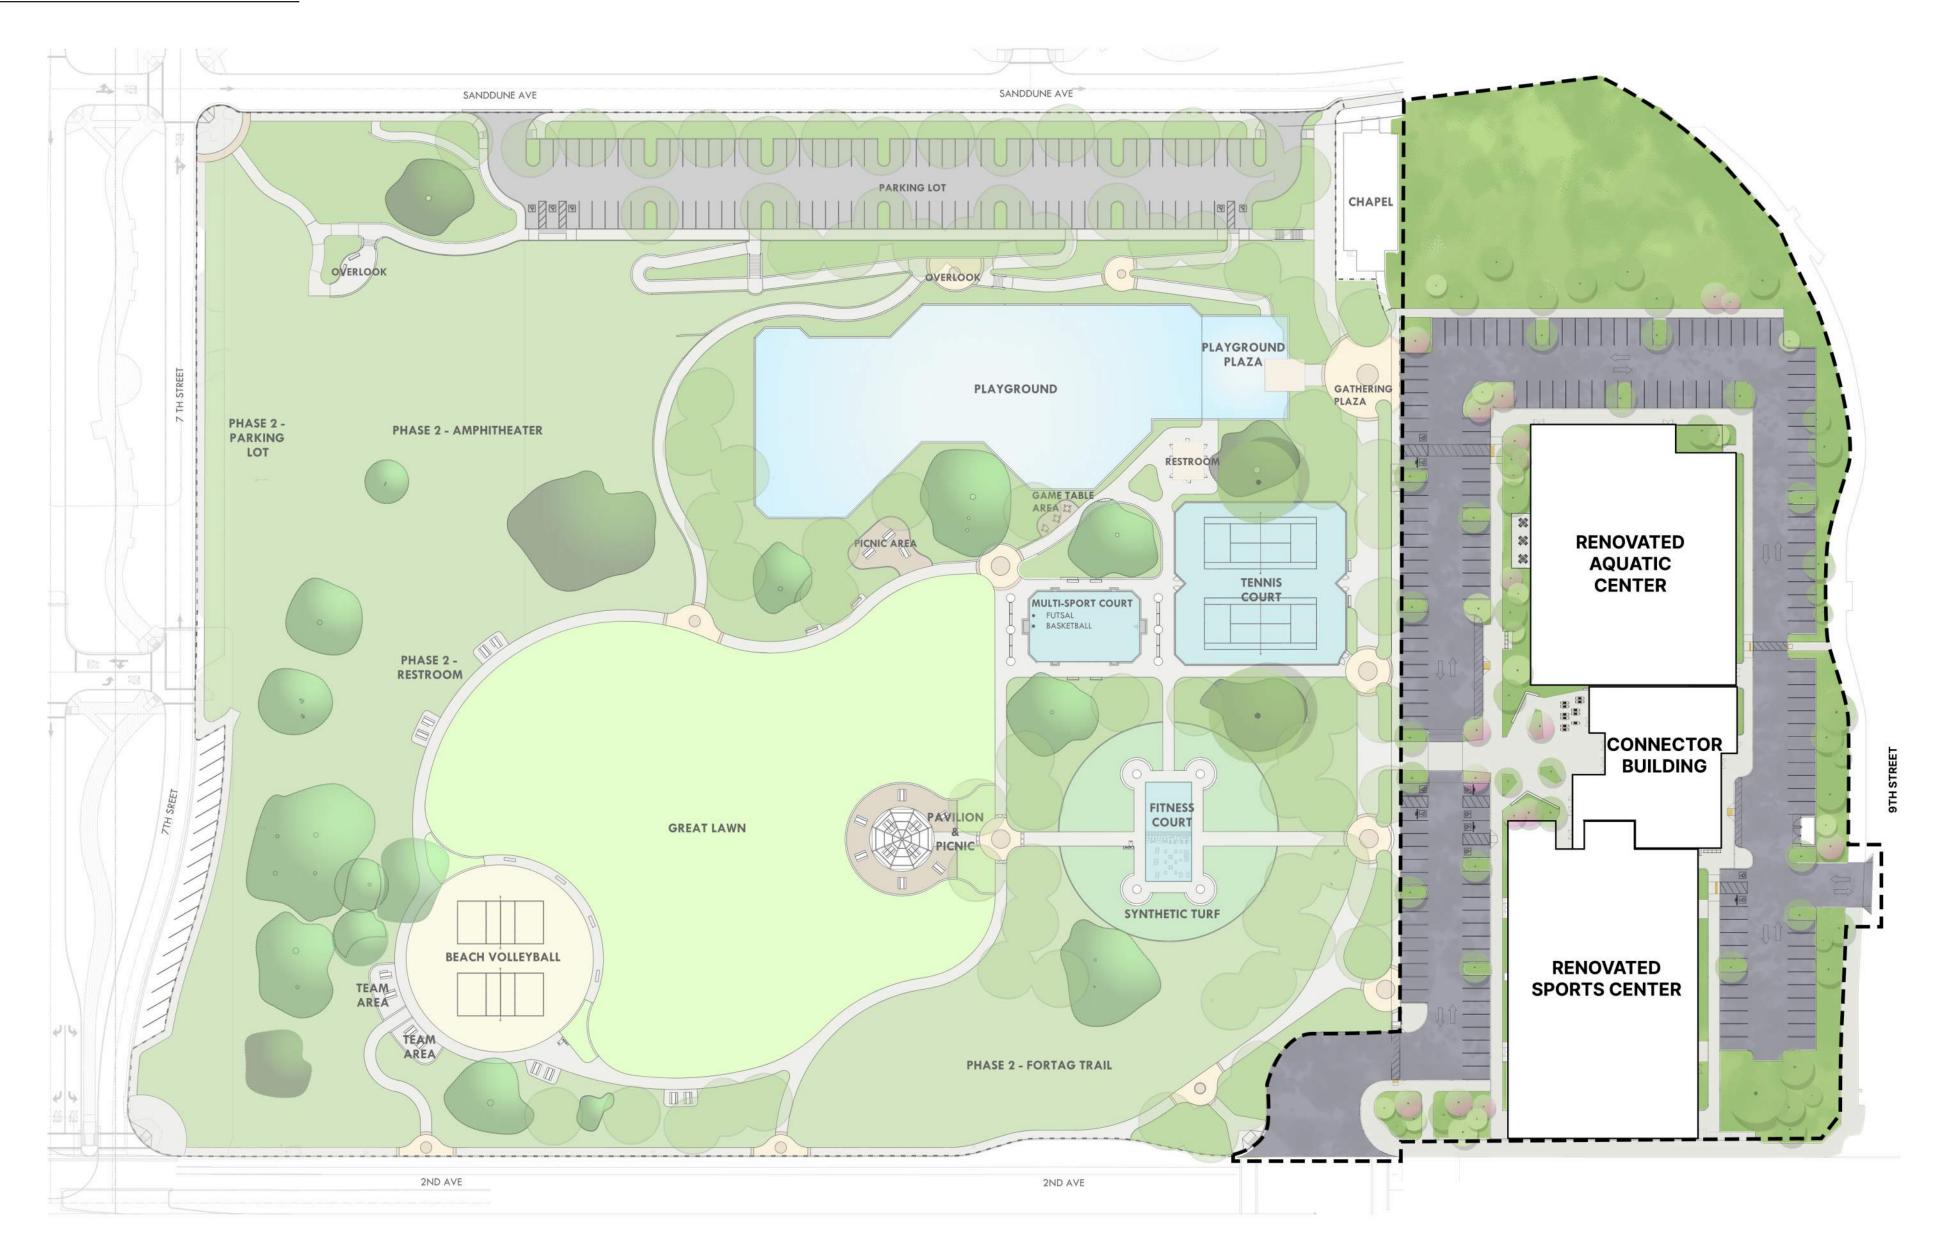



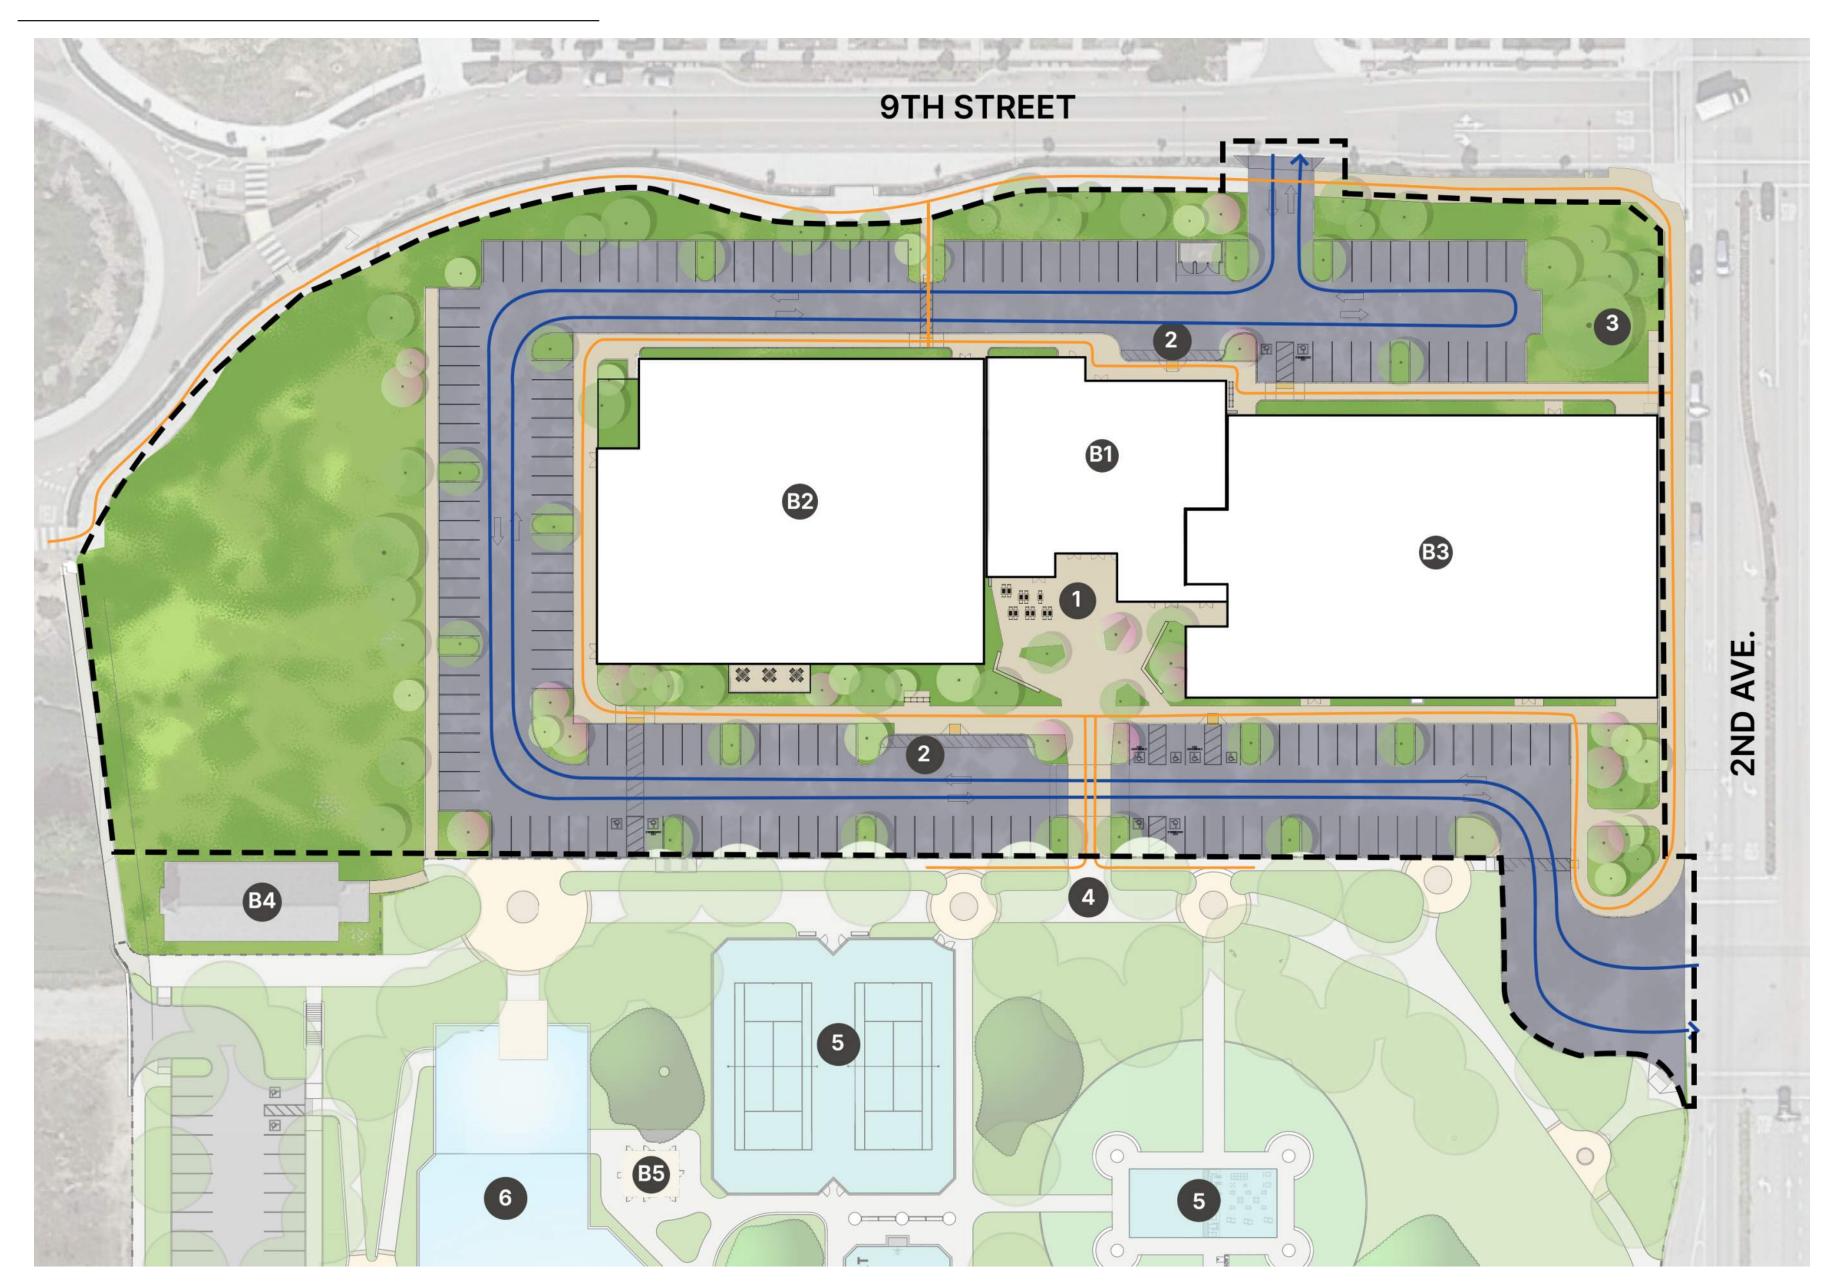

# **LEGEND**


- ENTRY PLAZA
- 2 PASSENGER DROP-OFF / PICK-UP
- 3 EXISTING TREE WITH NEW DEDICATED BENCH
- 4 PEDESTRIAN WALKWAY / PLAZA
- **5** FITNESS/ TENNIS COURT
- 6 PLAYGROUND
- **BI** CONNECTOR BUILDING
- B2 RENOVATED AQUATIC CENTER
- B RENOVATED SPORTS CENTER
- **E4** CHAPEL / COMMUNITY BUILDING
- **PUBLIC RESTROOM**


#### **PARKING:**

STANDARD: 158 ACCESSIBLE: 10

TOTAL: 168 SPACES



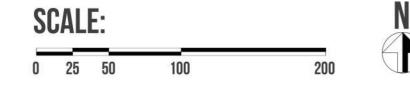

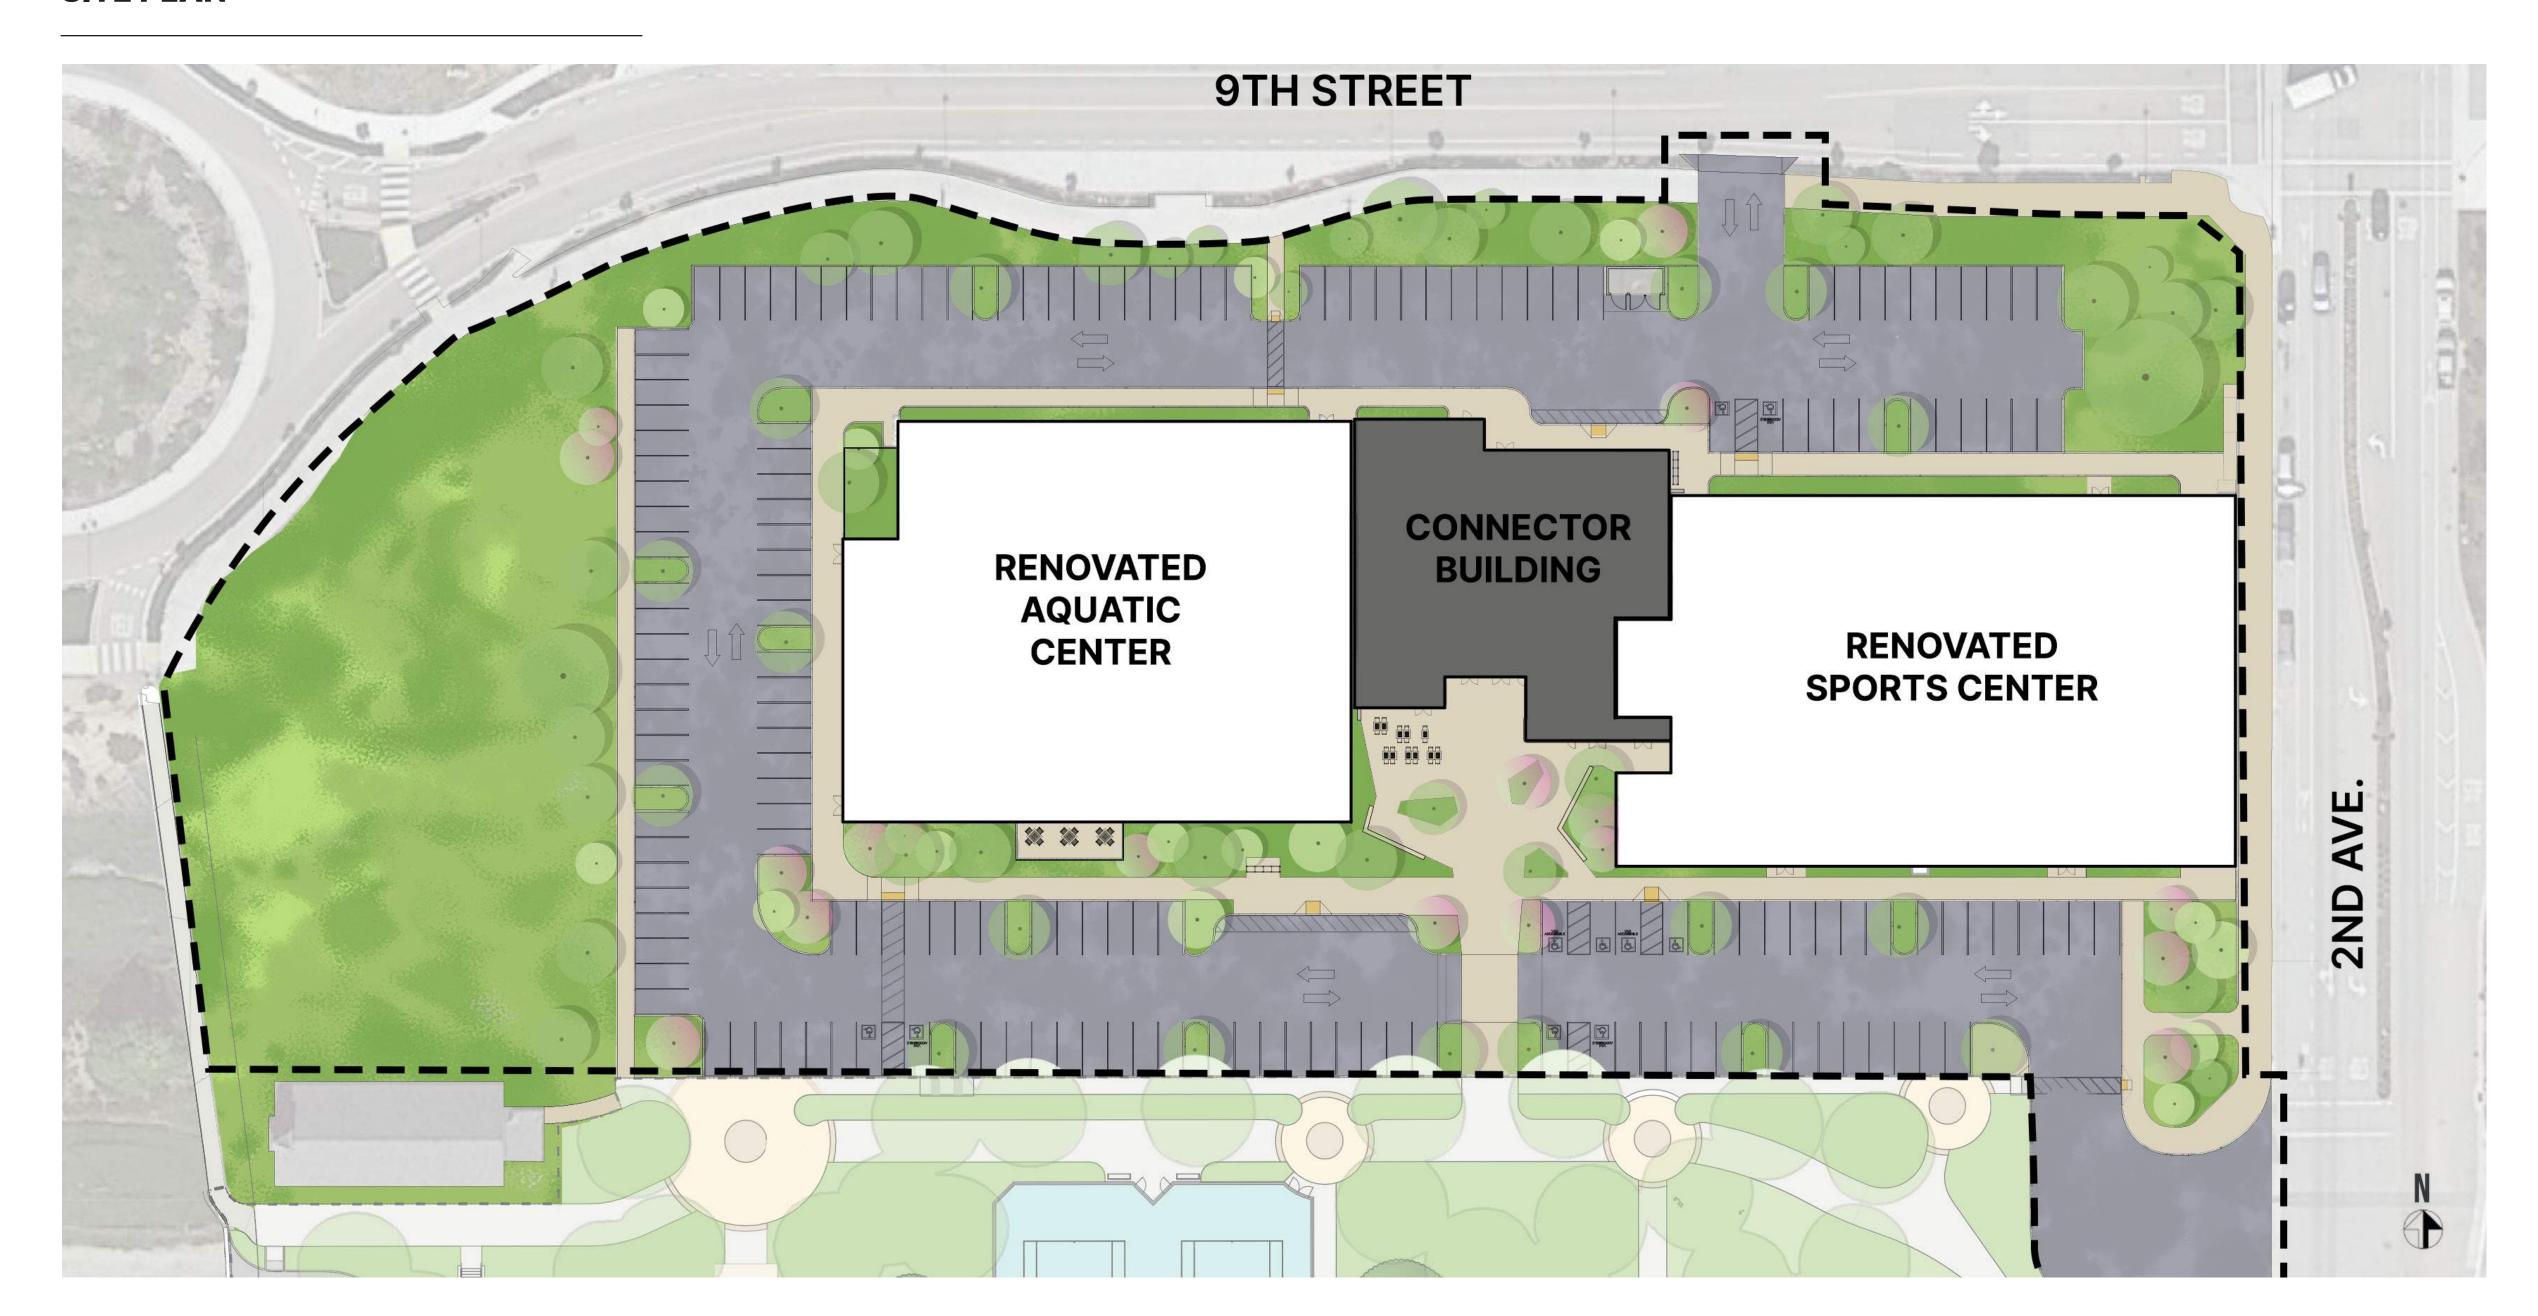



#### **PUBLIC CAFE**



#### **COMMUNITY ROOM**







#### STUDIOS/ MULTIPURPOSE ROOMS




#### **ADMINISTRATIVE SPACES**

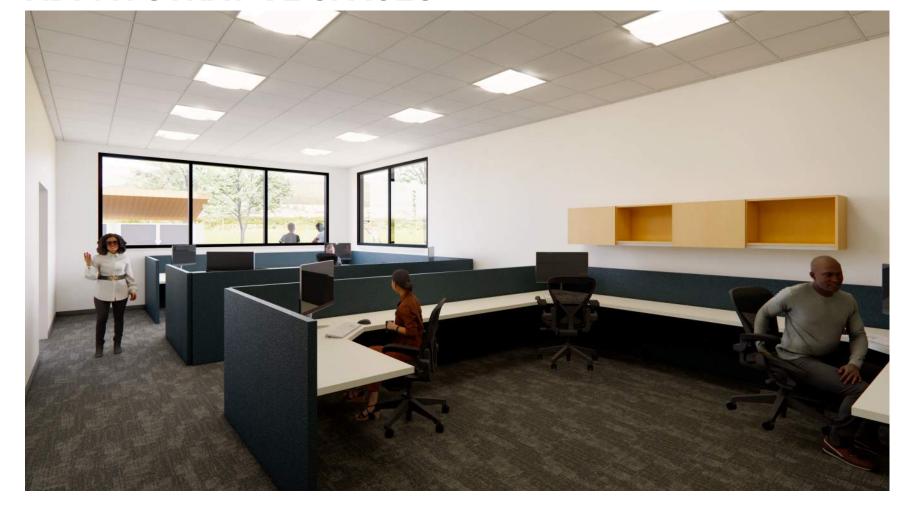

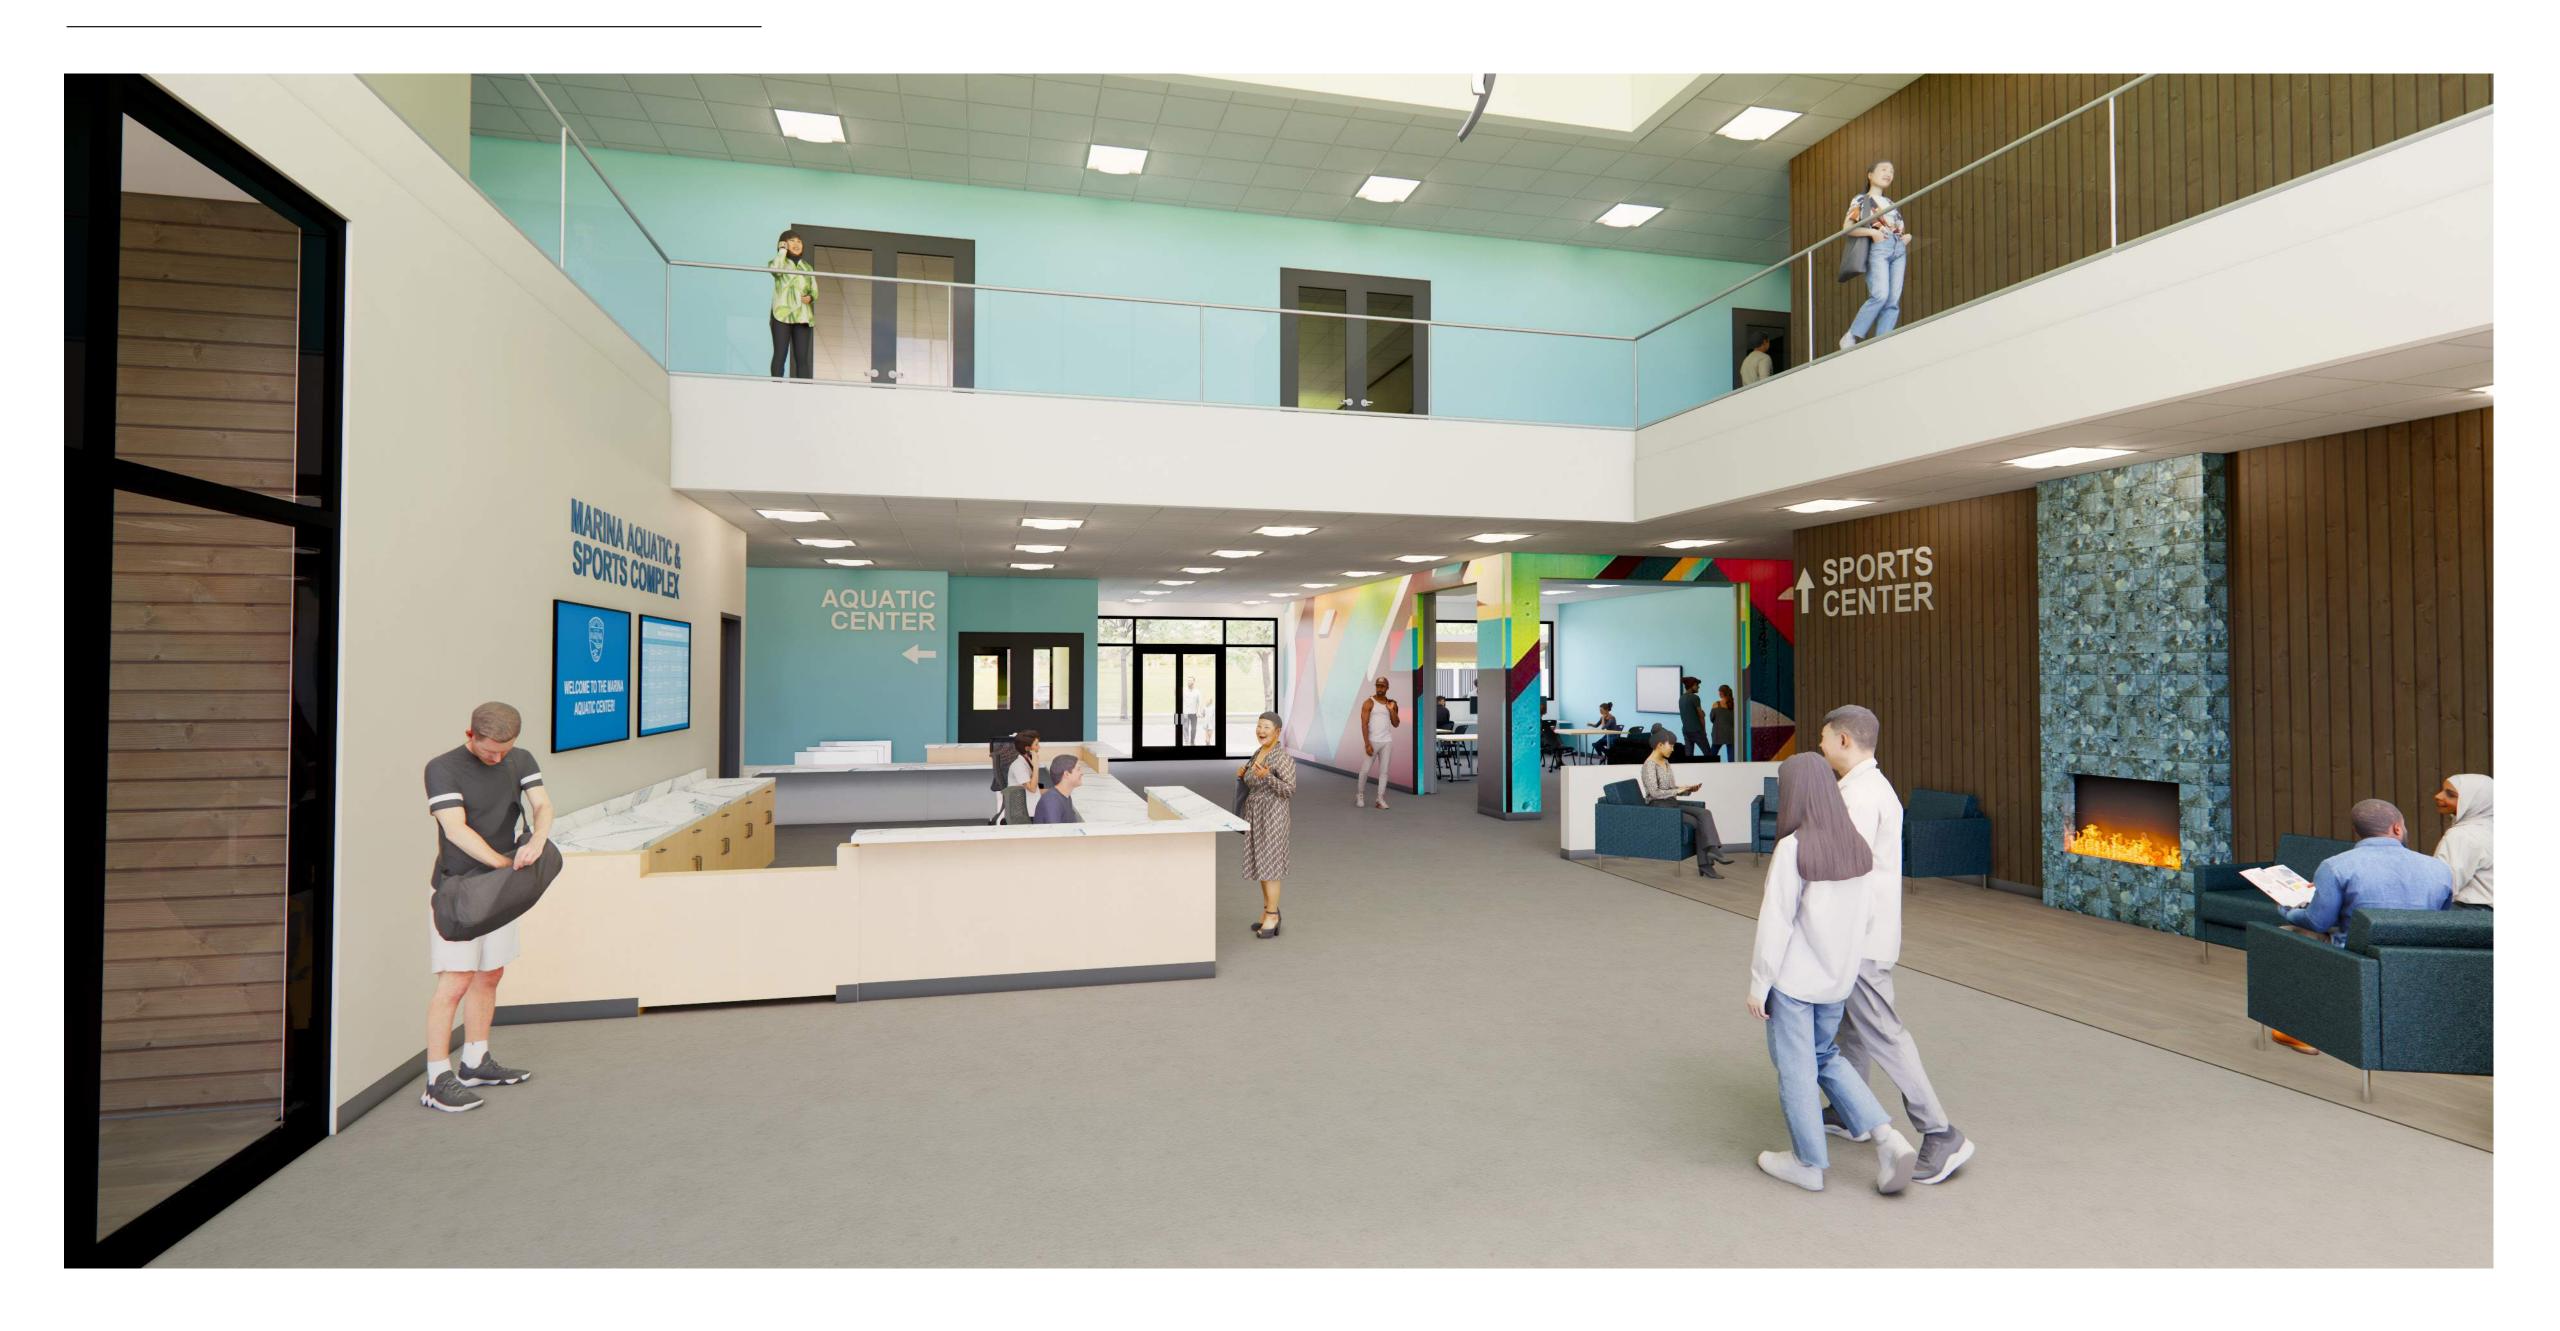

**Rubber Base** 

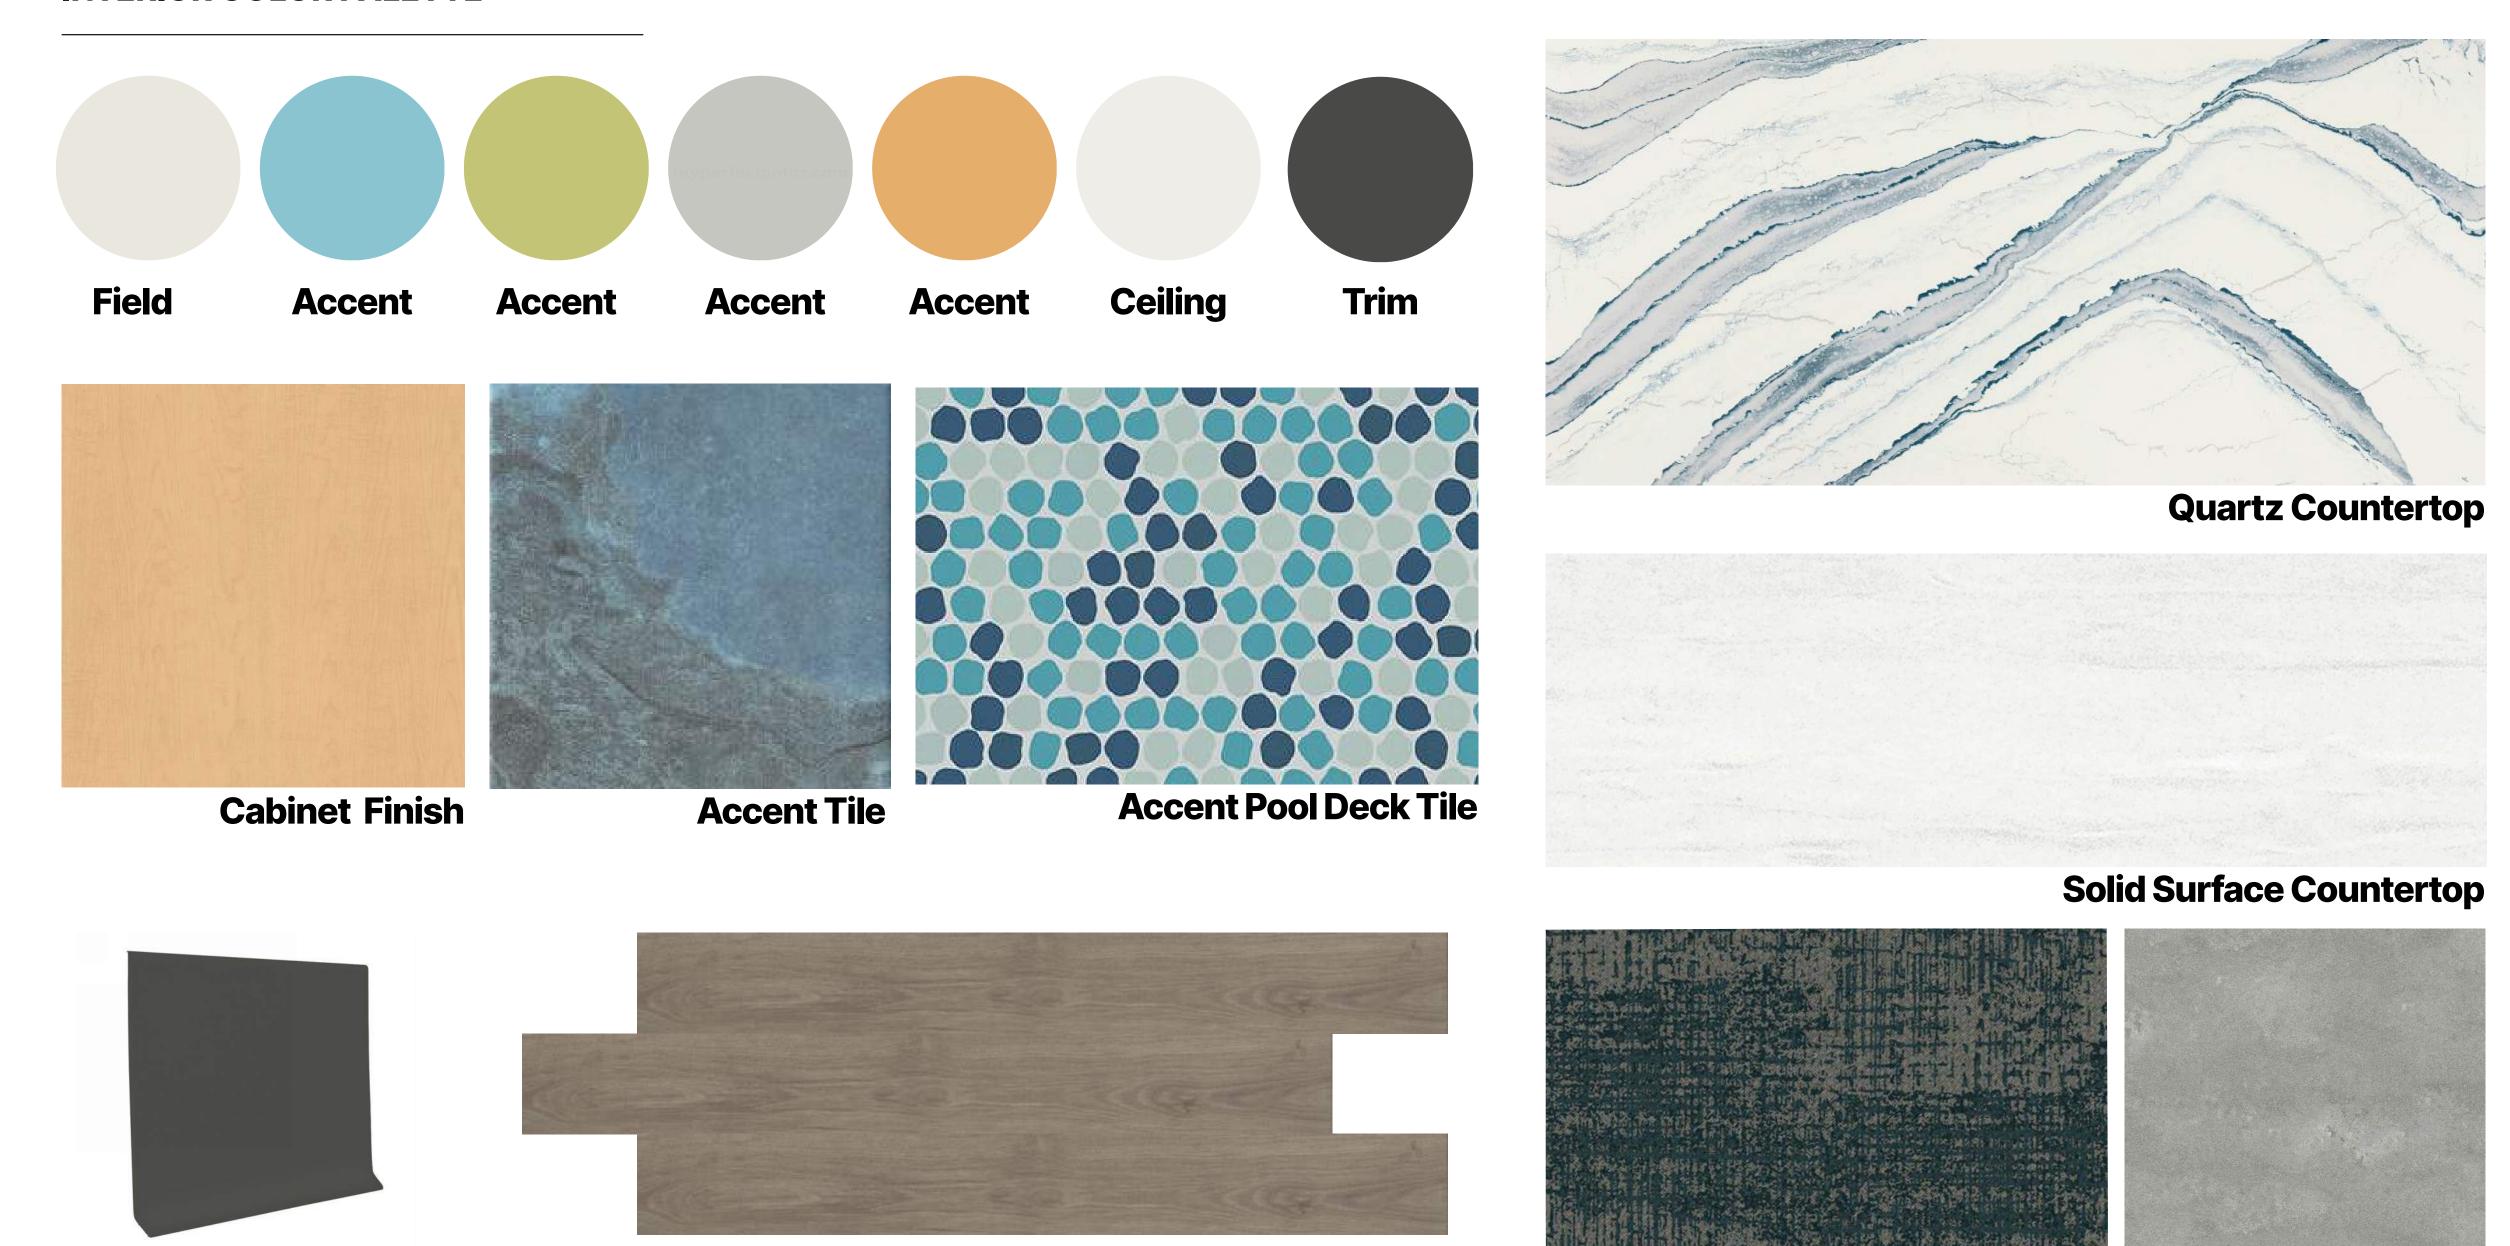

**LVT** 

**Carpet Tile** 

**Polished Concrete** 









SOUTH ENTRY NORTH ENTRY






SOUTH ENTRY NORTH ENTRY

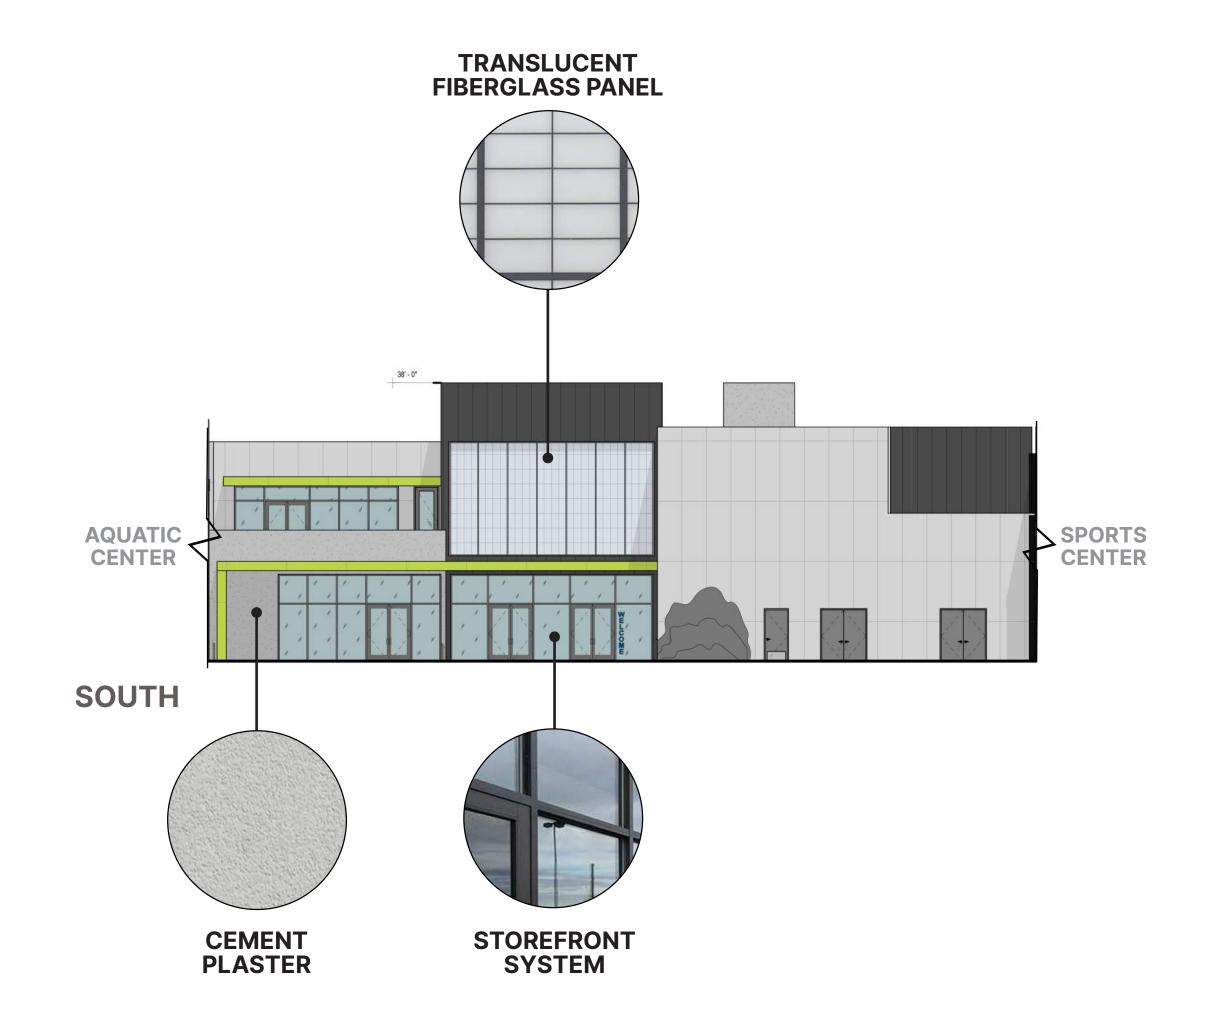

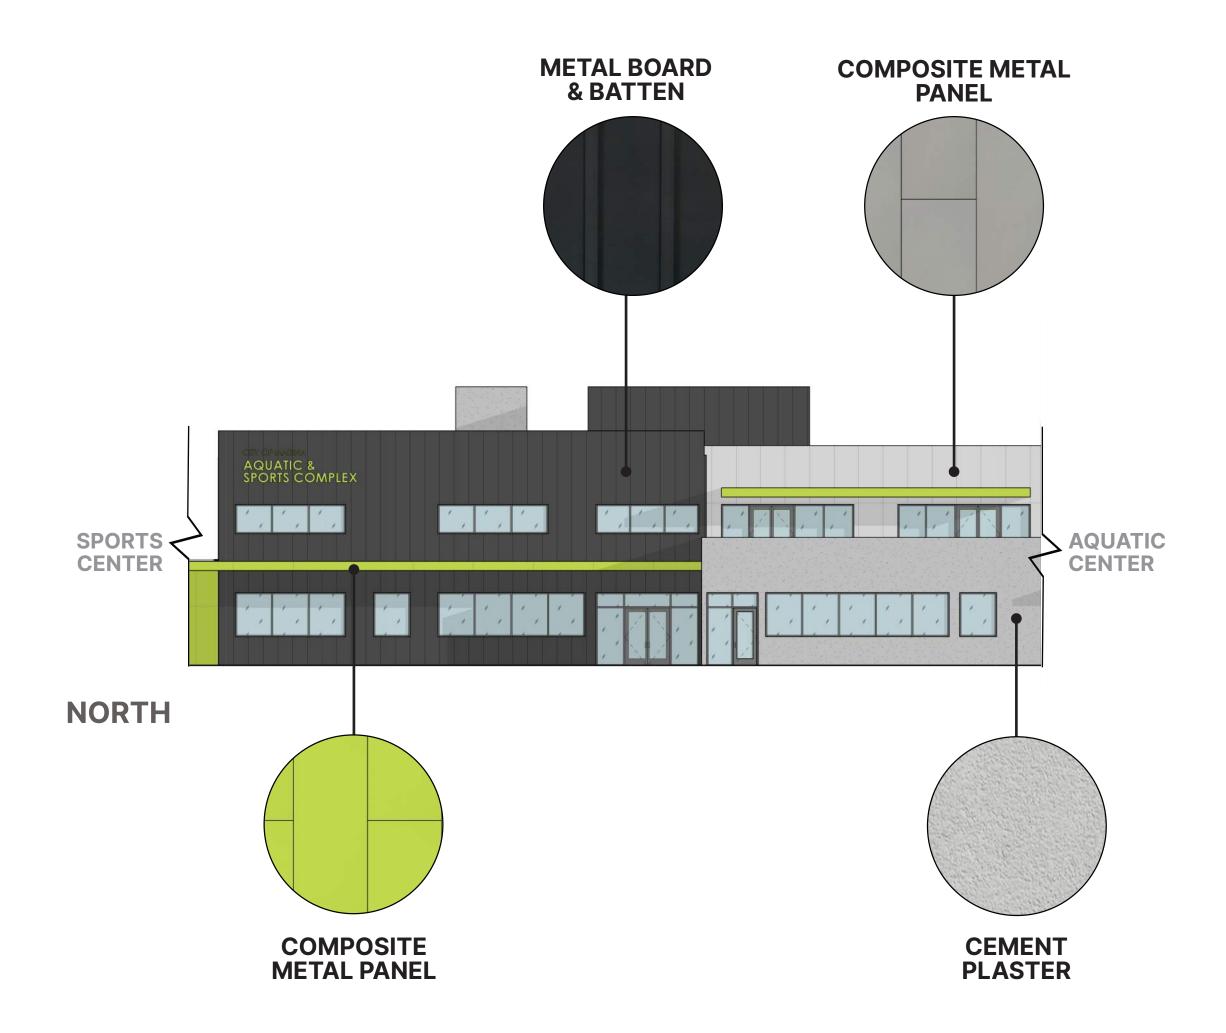


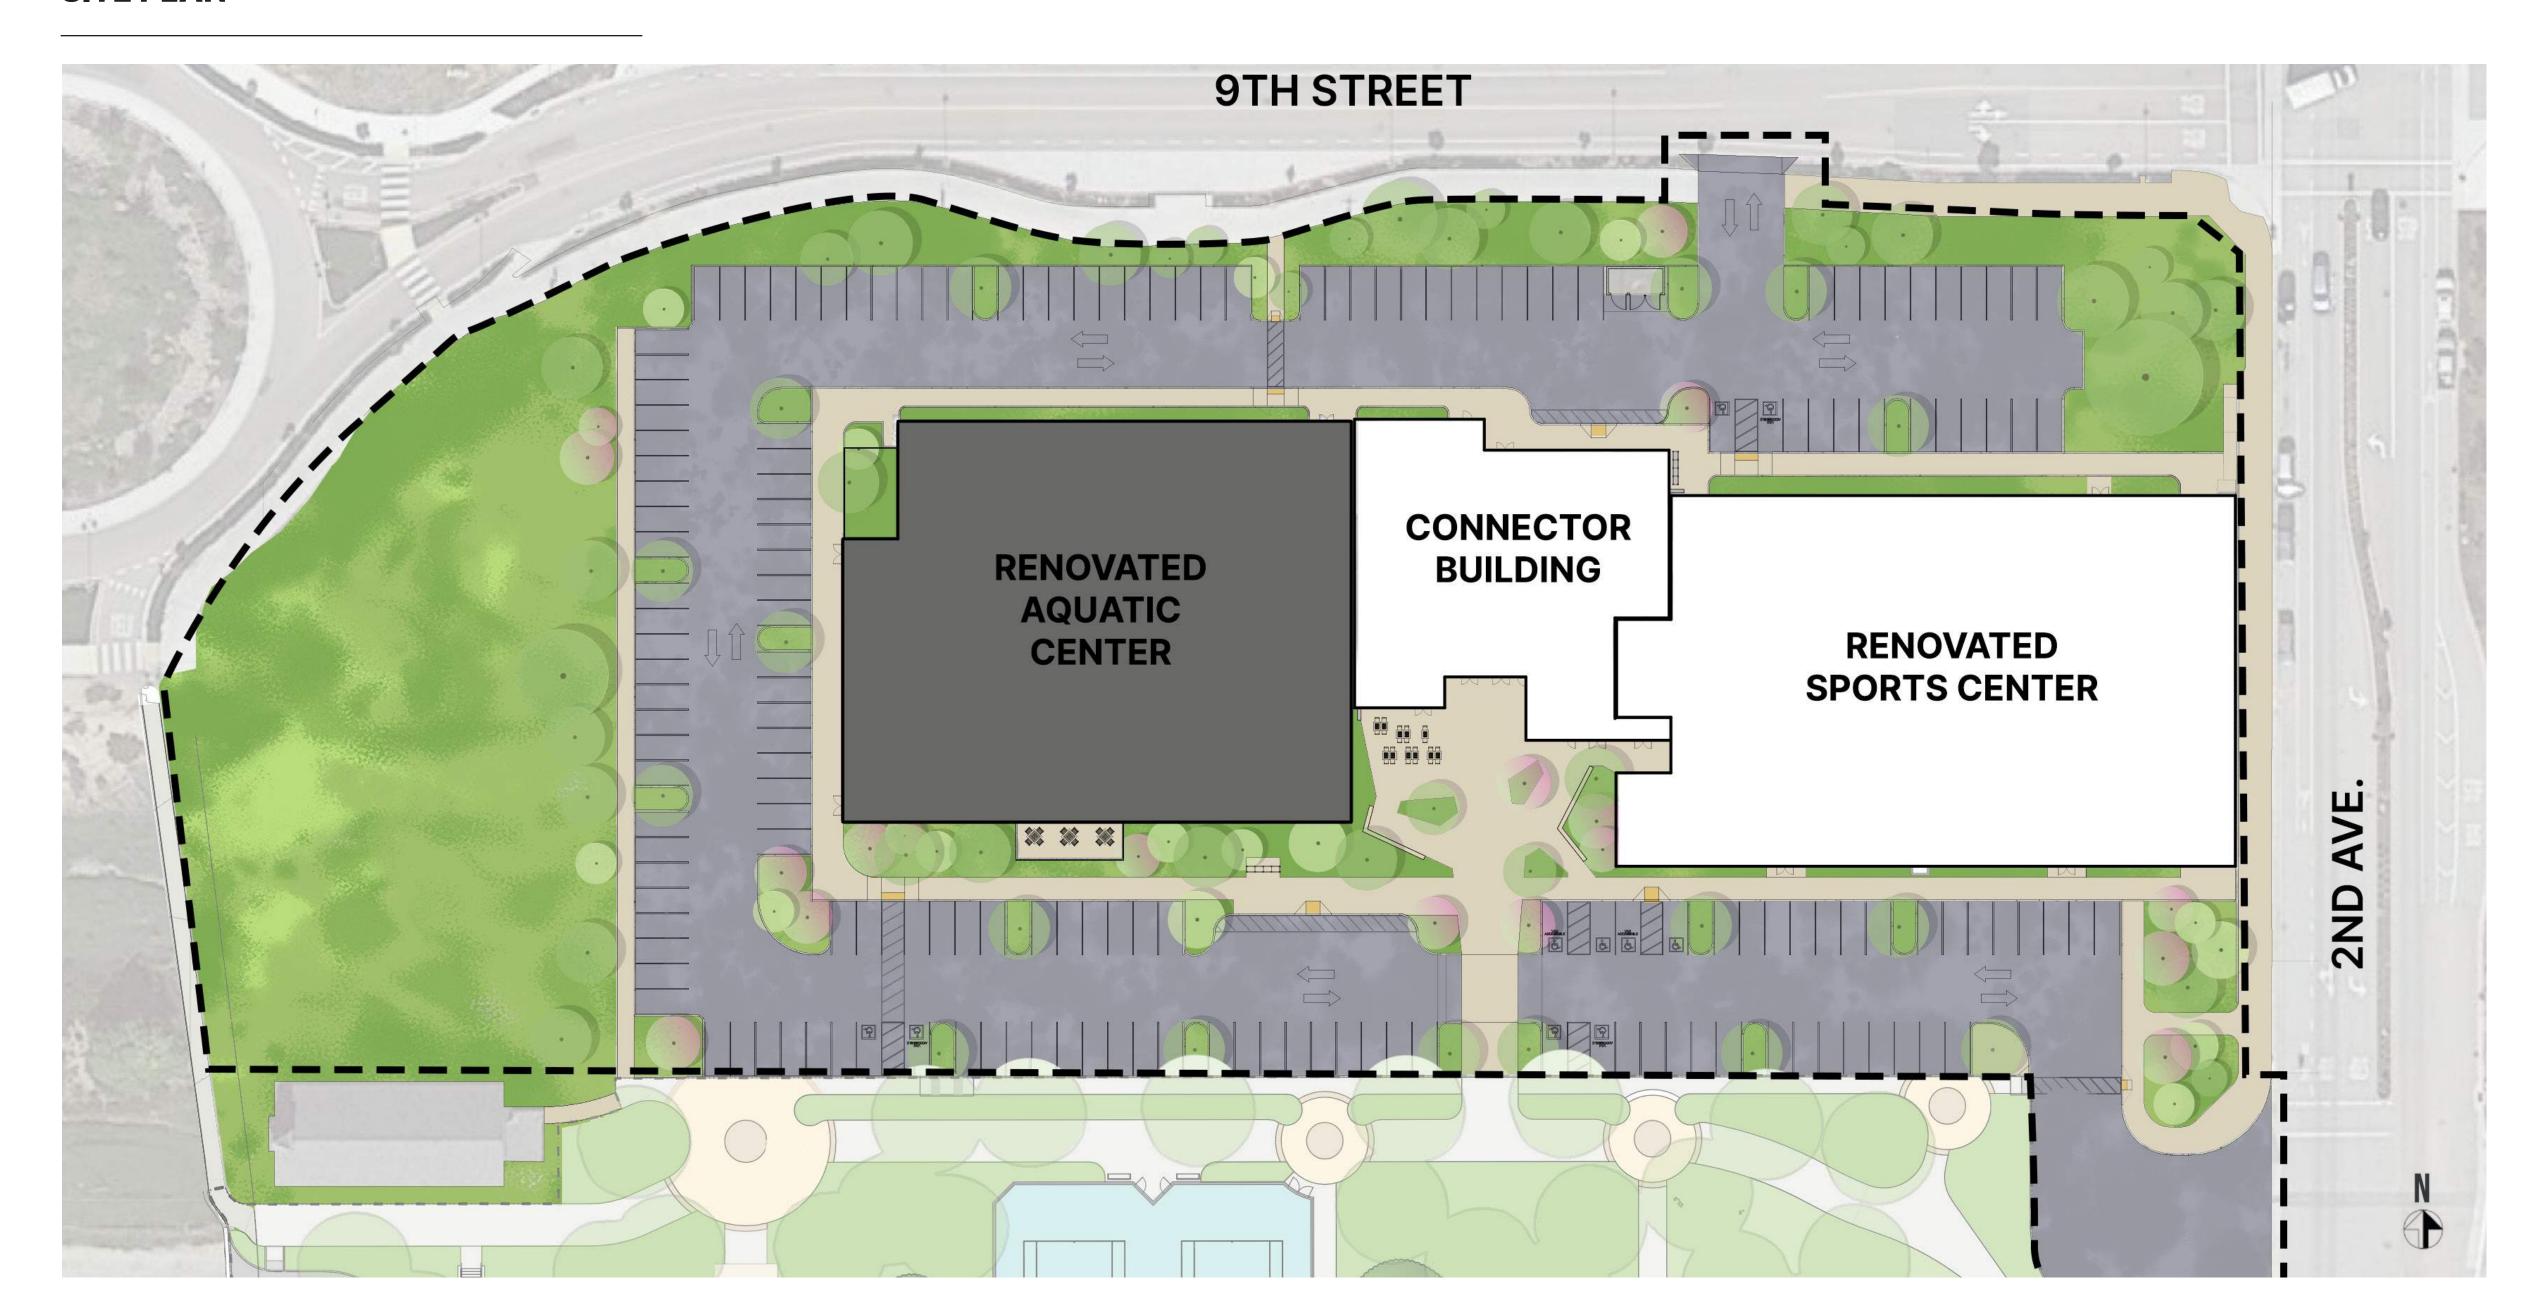

#### **AQUATIC CENTER - FLOOR PLAN**



- **2** GEYSERS
- **3 BEACH ENTRY & SHALLOW WATER PLAY** 1,175 SF
- **4** VOLLEYBALL
- **5** PLAY STRUCTURE
- **6** BASKETBALL
- **7** WALL SPRAYS
- **8** 20Y LAP SWIM POOL | 1,415 SF
- **9** UNDERWATER BENCH
- **WELLNESS/INSTRUCTIONAL AREA** | 484 SF
- **11** MASSAGE JETS
- **©** CURRENT CHANNEL | 73 SF
- **13** DONUT SPRAYS
- 1 THERAPY BENCH/SOCIAL AREA | 225 SF
- 10 LANE X 11 LANE, 25Y X 25M COMPETITION POOL | 6,163 SF
- 16 WIBIT INFLATABLE OBSTACLE COURSE
- **17** STARTING BLOCKS
- **18 SPECTATOR SEATING**

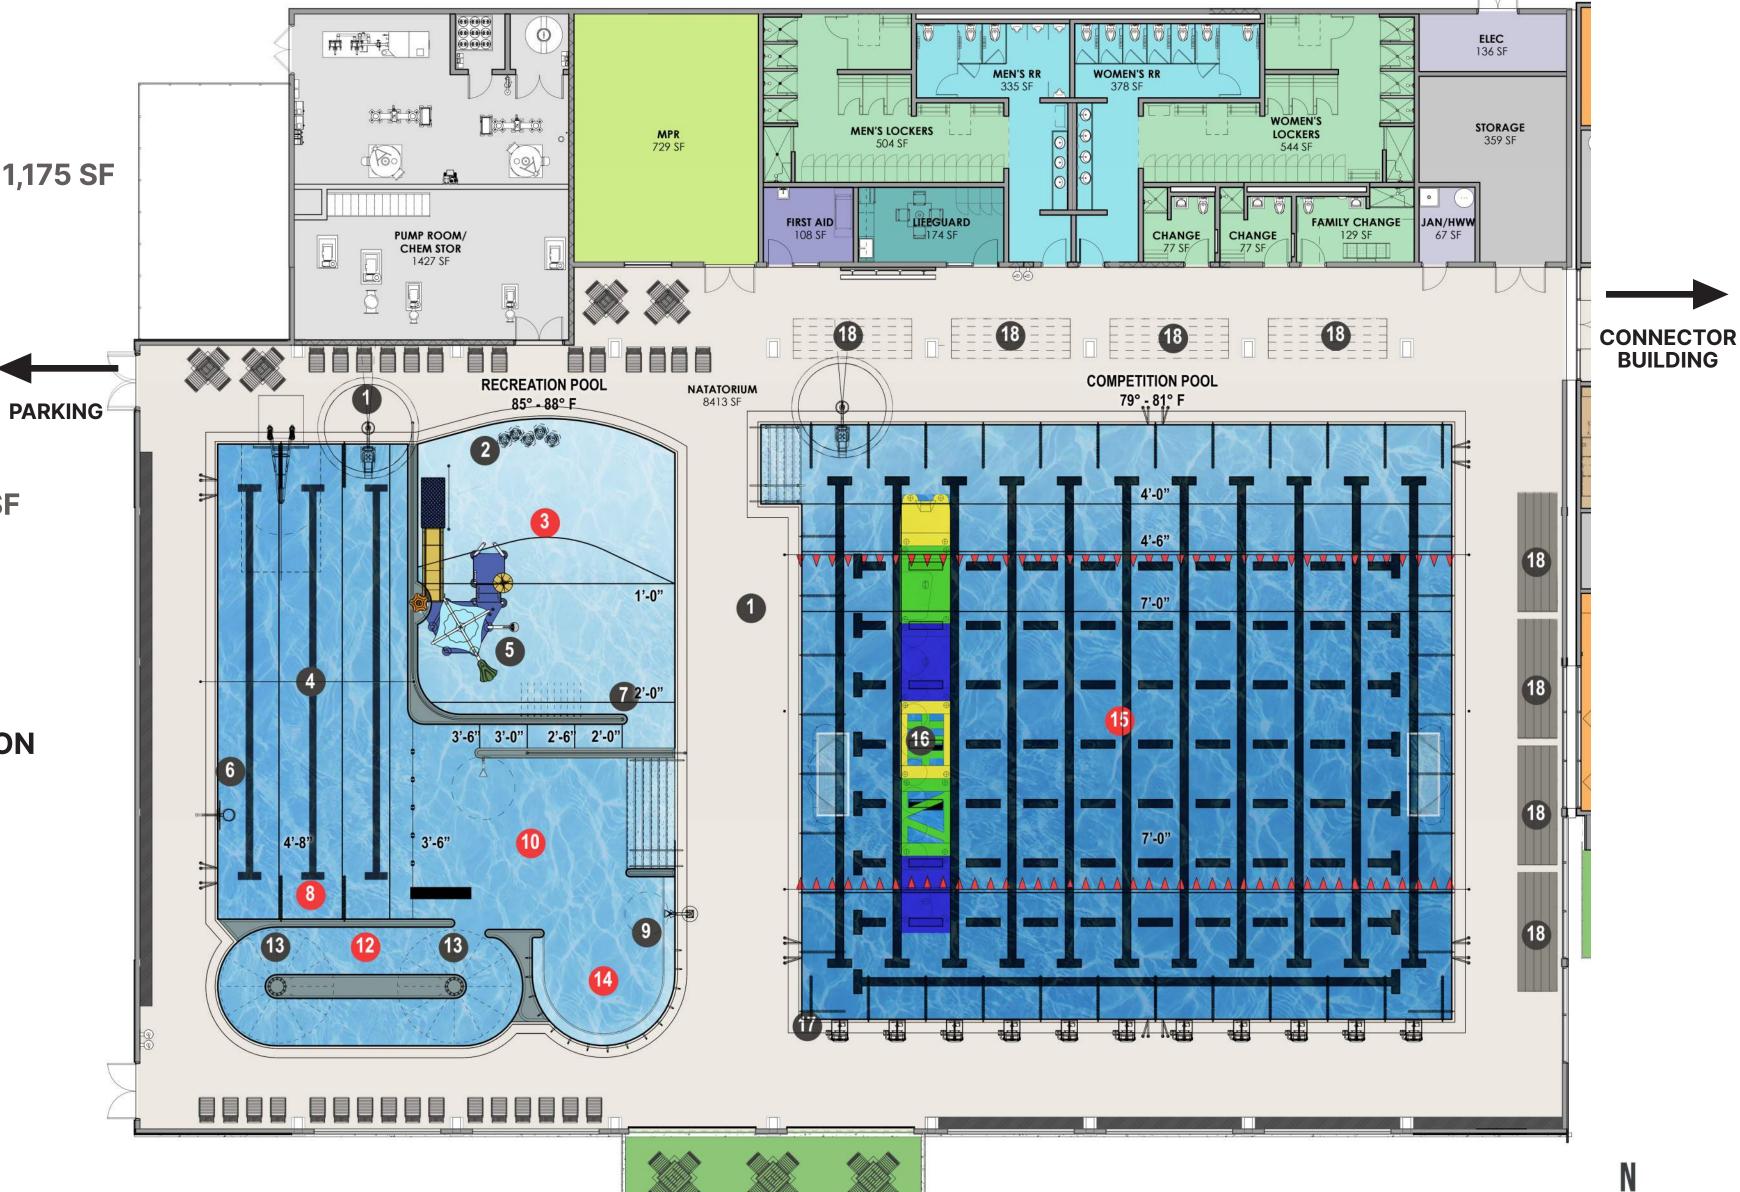

#### **AQUATIC CENTER - RECREATION POOL**

#### **POOL LIFT**

#### **ZIP SWING**



RECREATION POOL 85° - 88° F

2'-0"

3'-6" 3'-0" 2'-6" 2'-0"



**BEACH ENTRY & SHALLOW WATER PLAY** 

#### **POOL FITNESS**


WELLNESS/ INSTRUCTIONAL AREA





**CURRENT CHANNEL** 



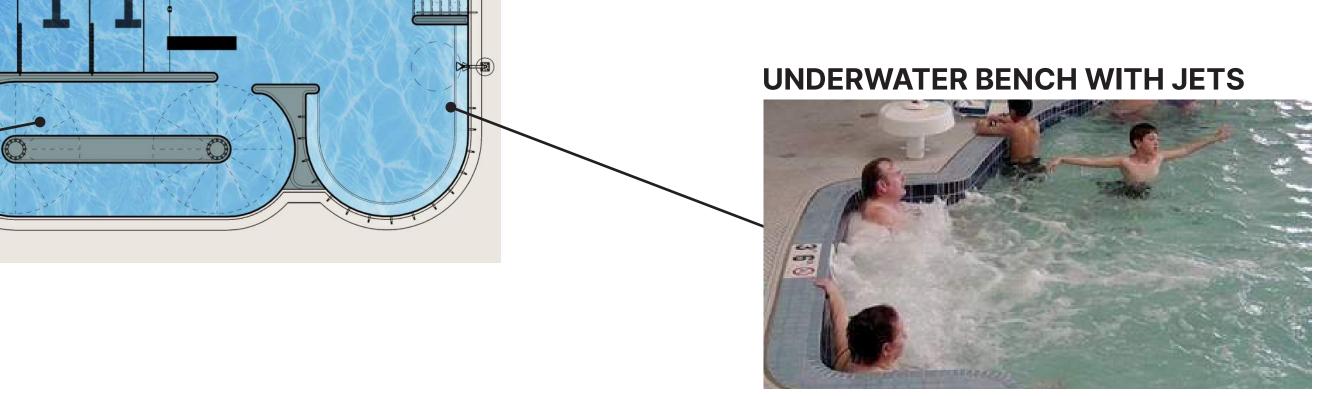

#### **AQUATIC CENTER - LANE POOL**

#### **SWIM COMPETITIONS**




WIBIT INFLATABLE OBSTACLE COURSE



LIFEGUARD TRAINING



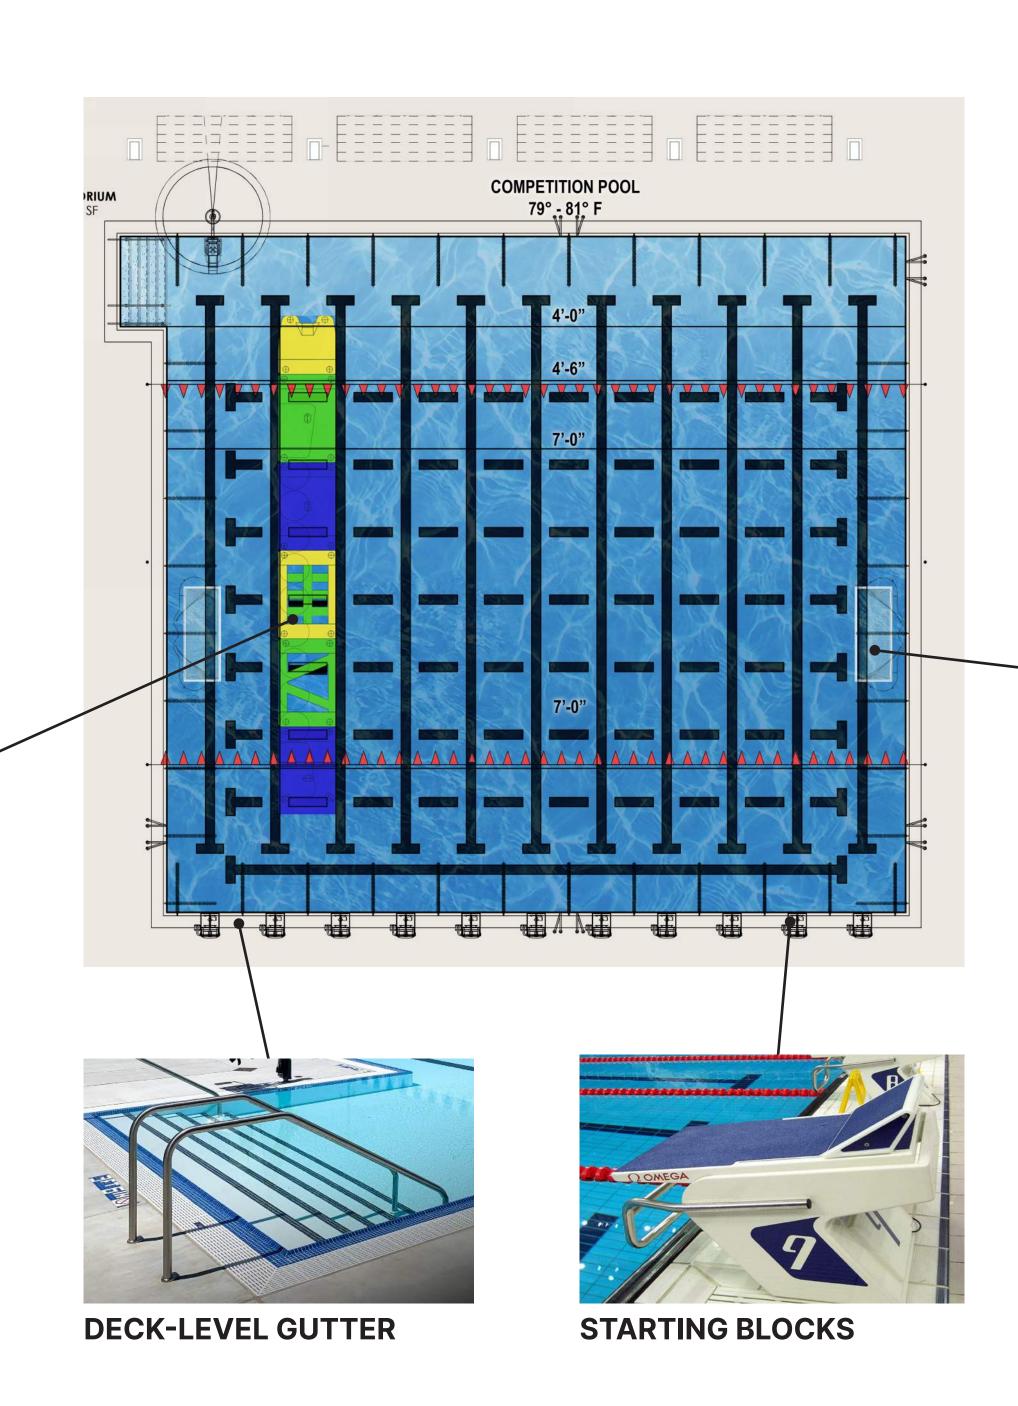

#### **RECREATIONAL & FITNESS CLASSES**




**WATER POLO** 



**MOVIE NIGHTS** 




#### **AQUATIC CENTER - EQUIPMENT**

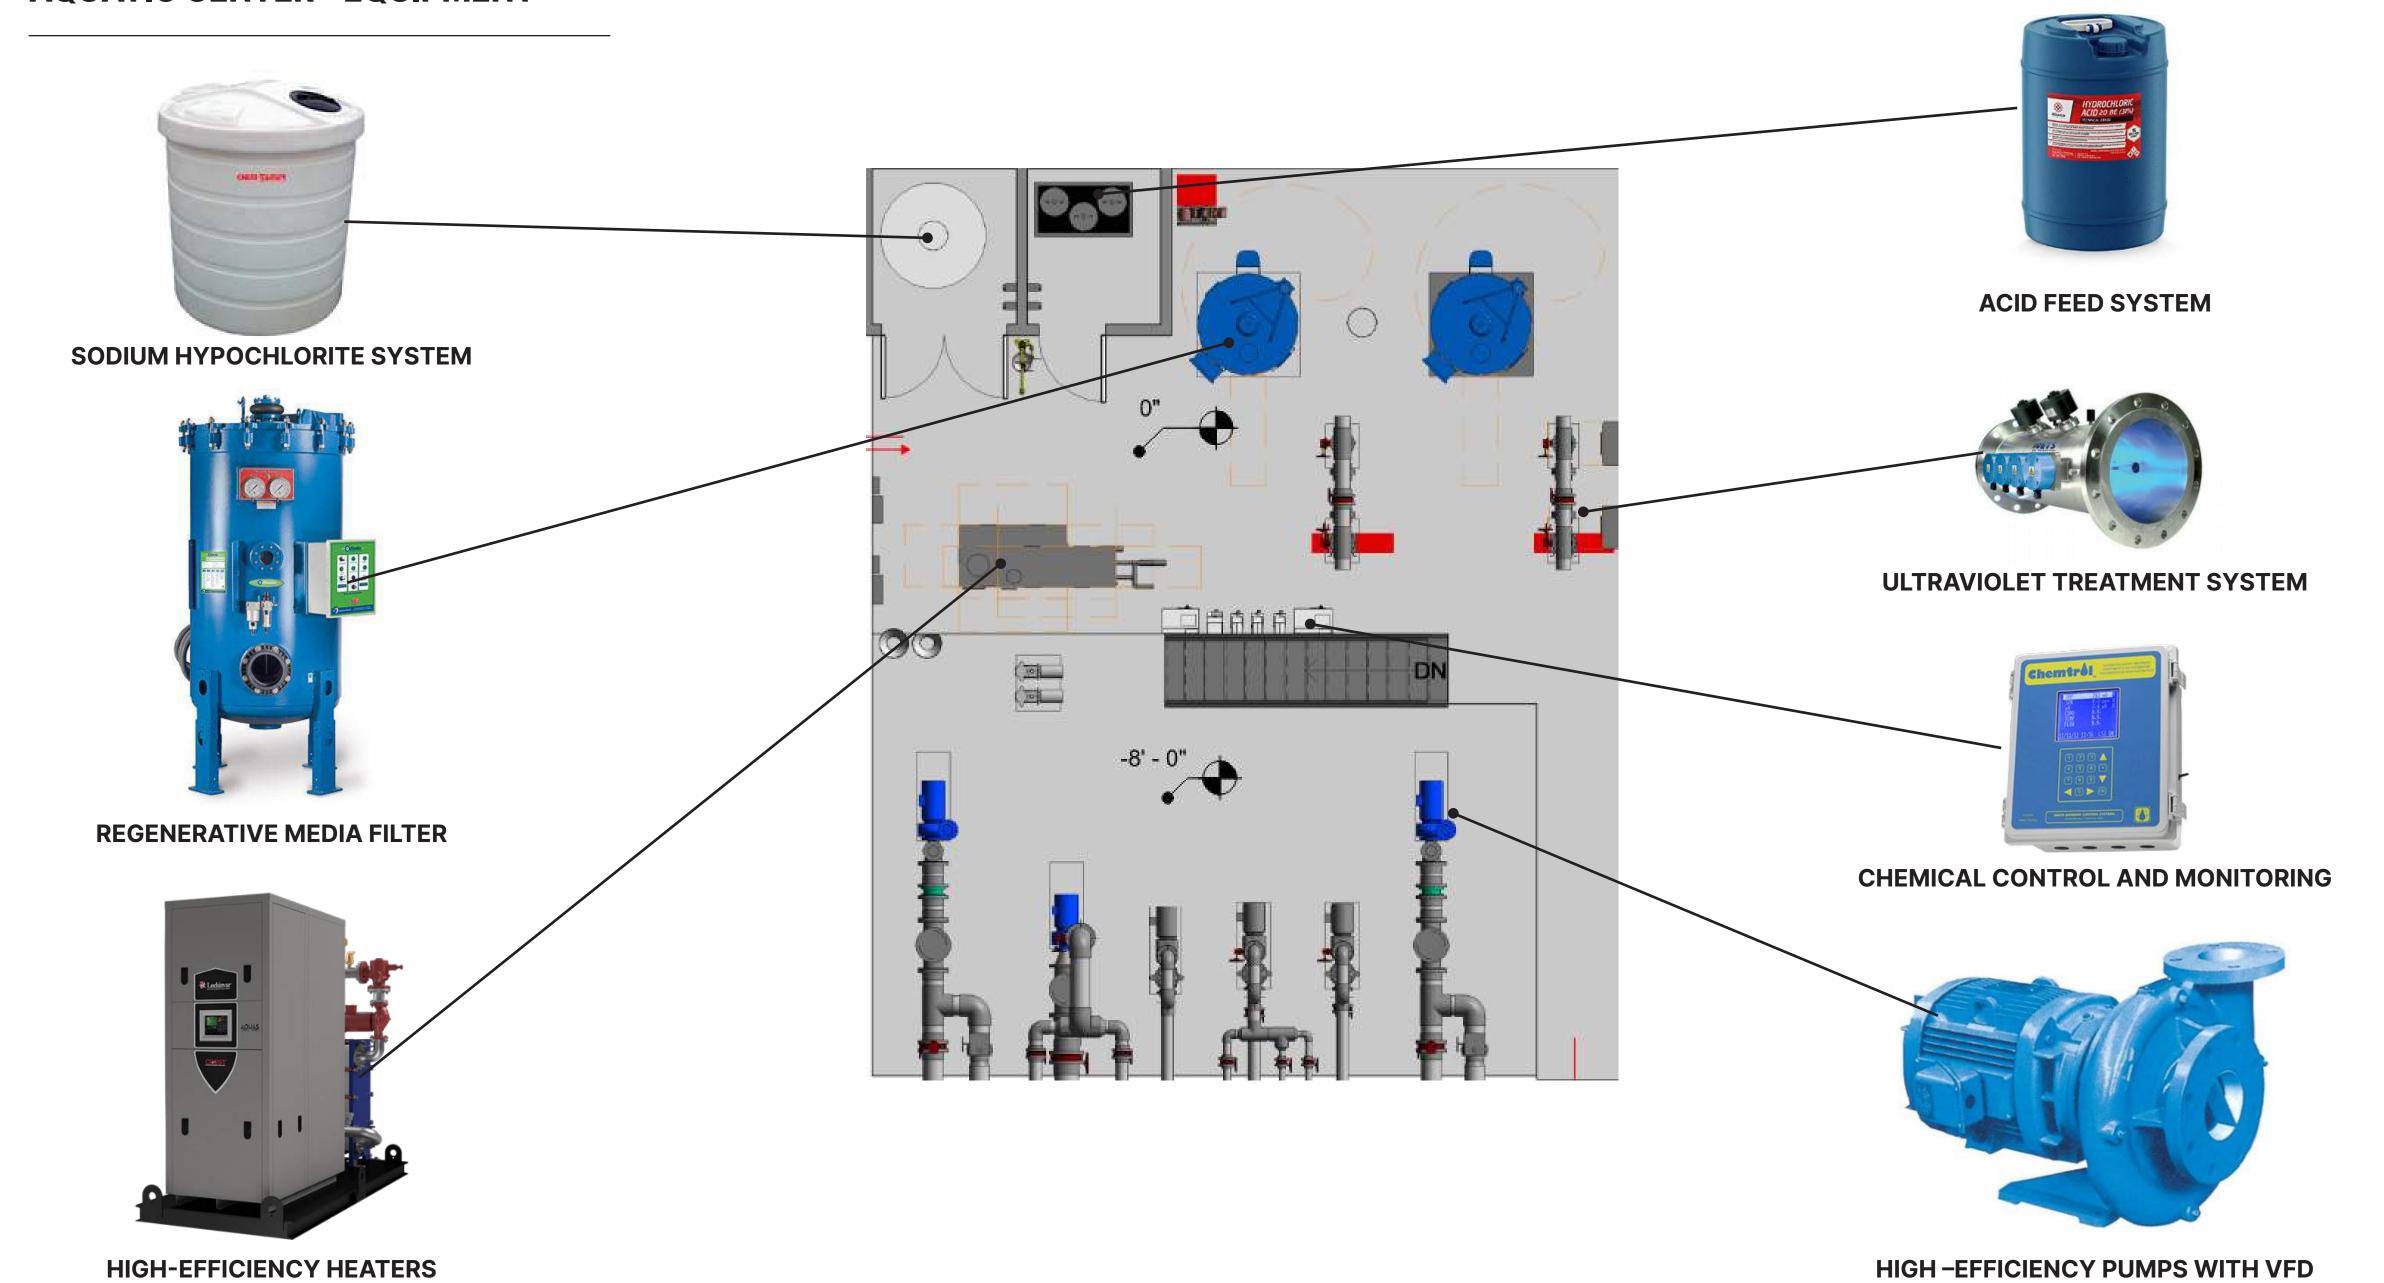




#### **RESTROOM FINISH SELECTIONS**

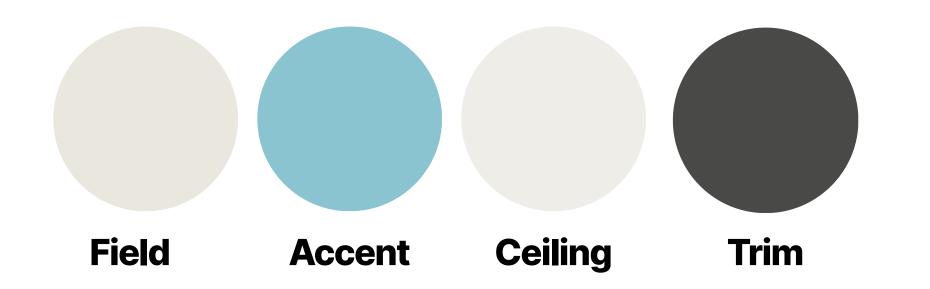





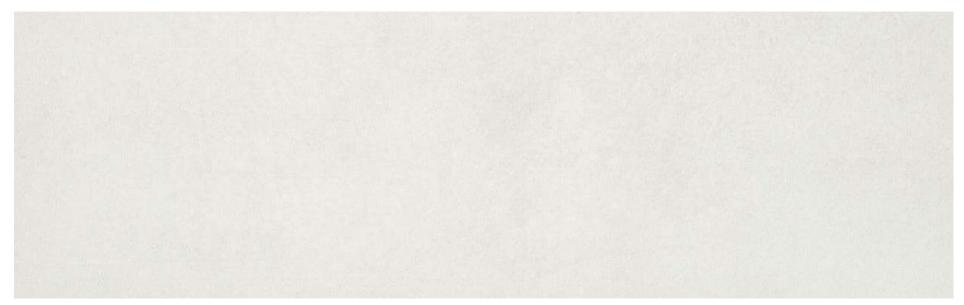


**Field Tile** 



**Solid Surface Countertop** 






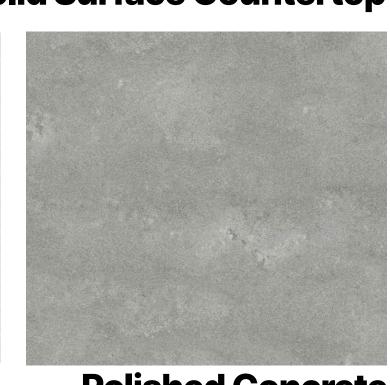



**Polished Concrete** 





#### **AQUATIC CENTER ELEVATIONS & MATERIALS**

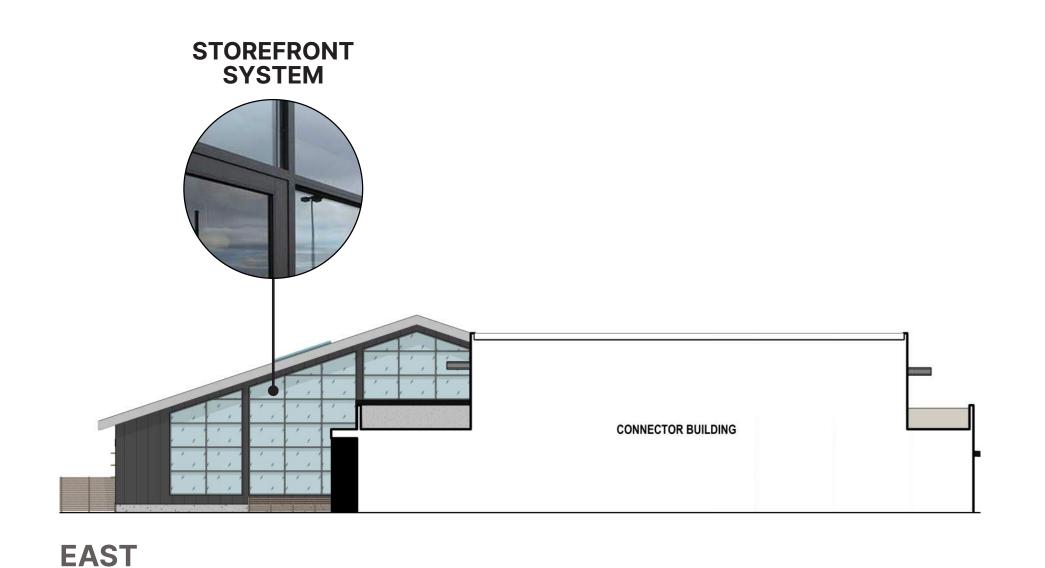


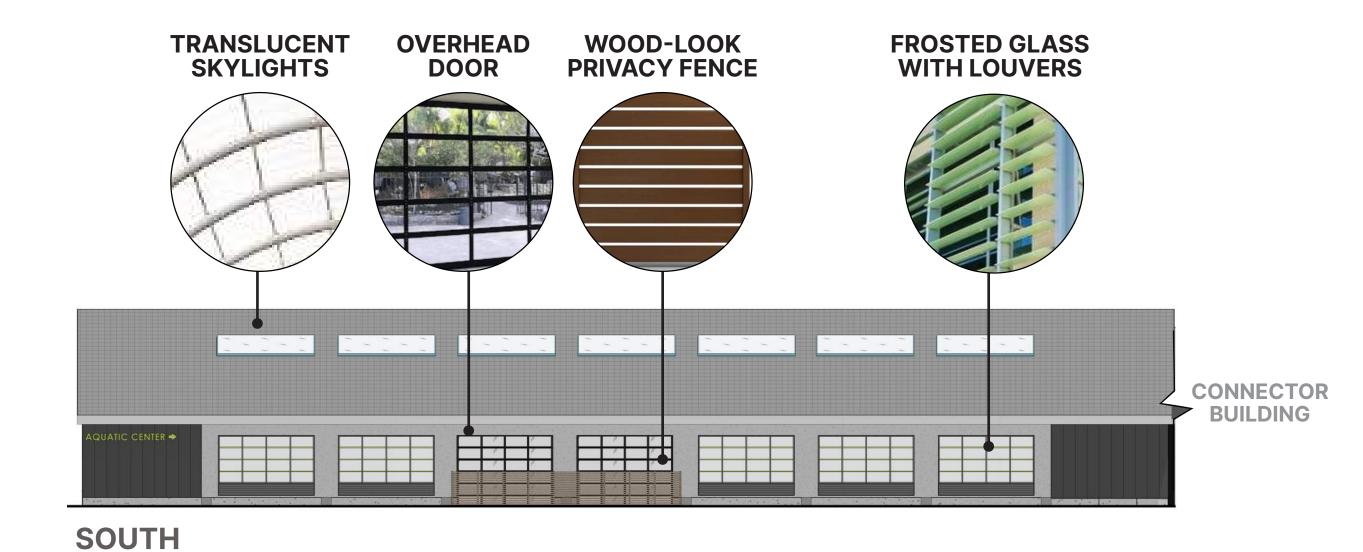


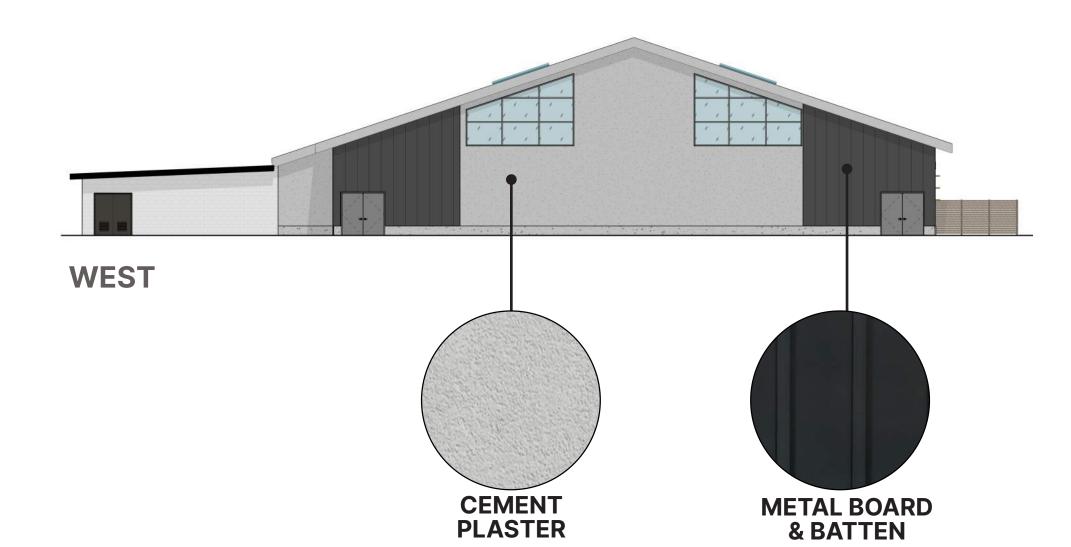


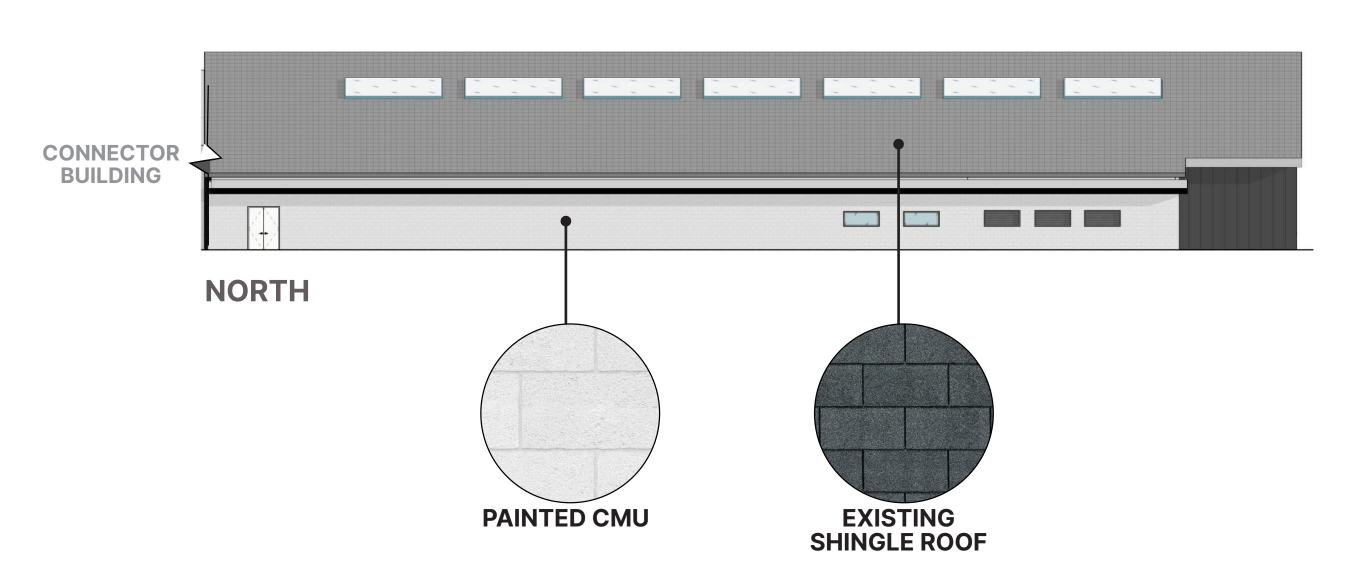

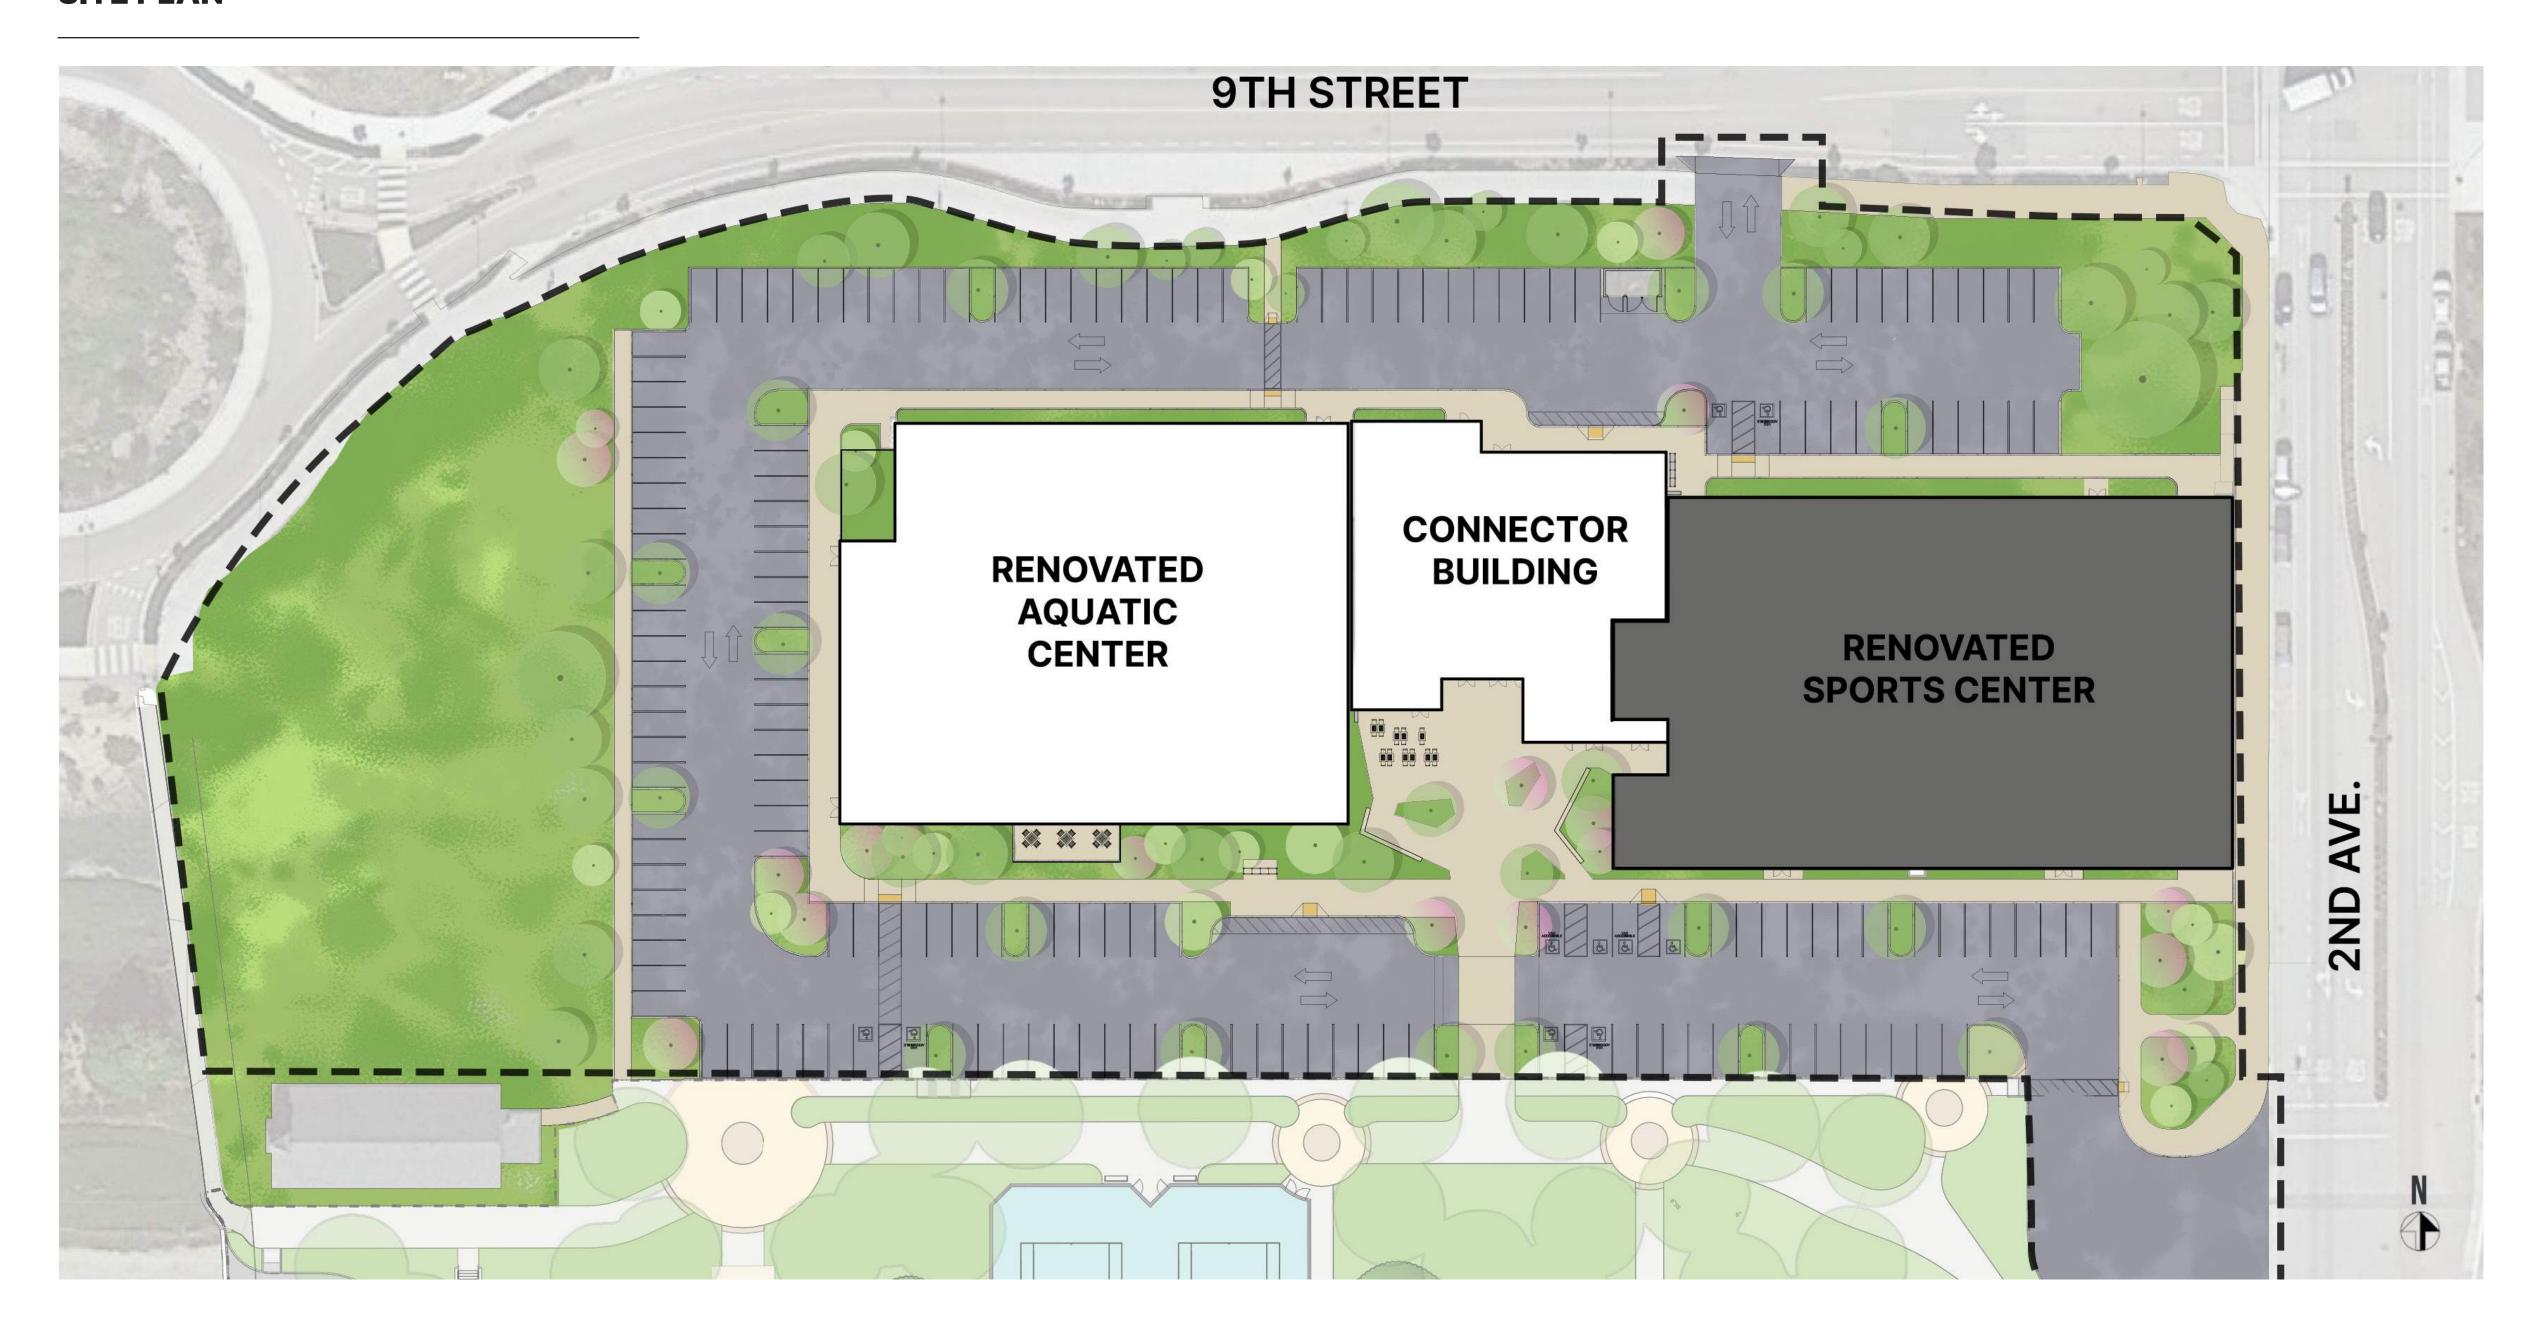


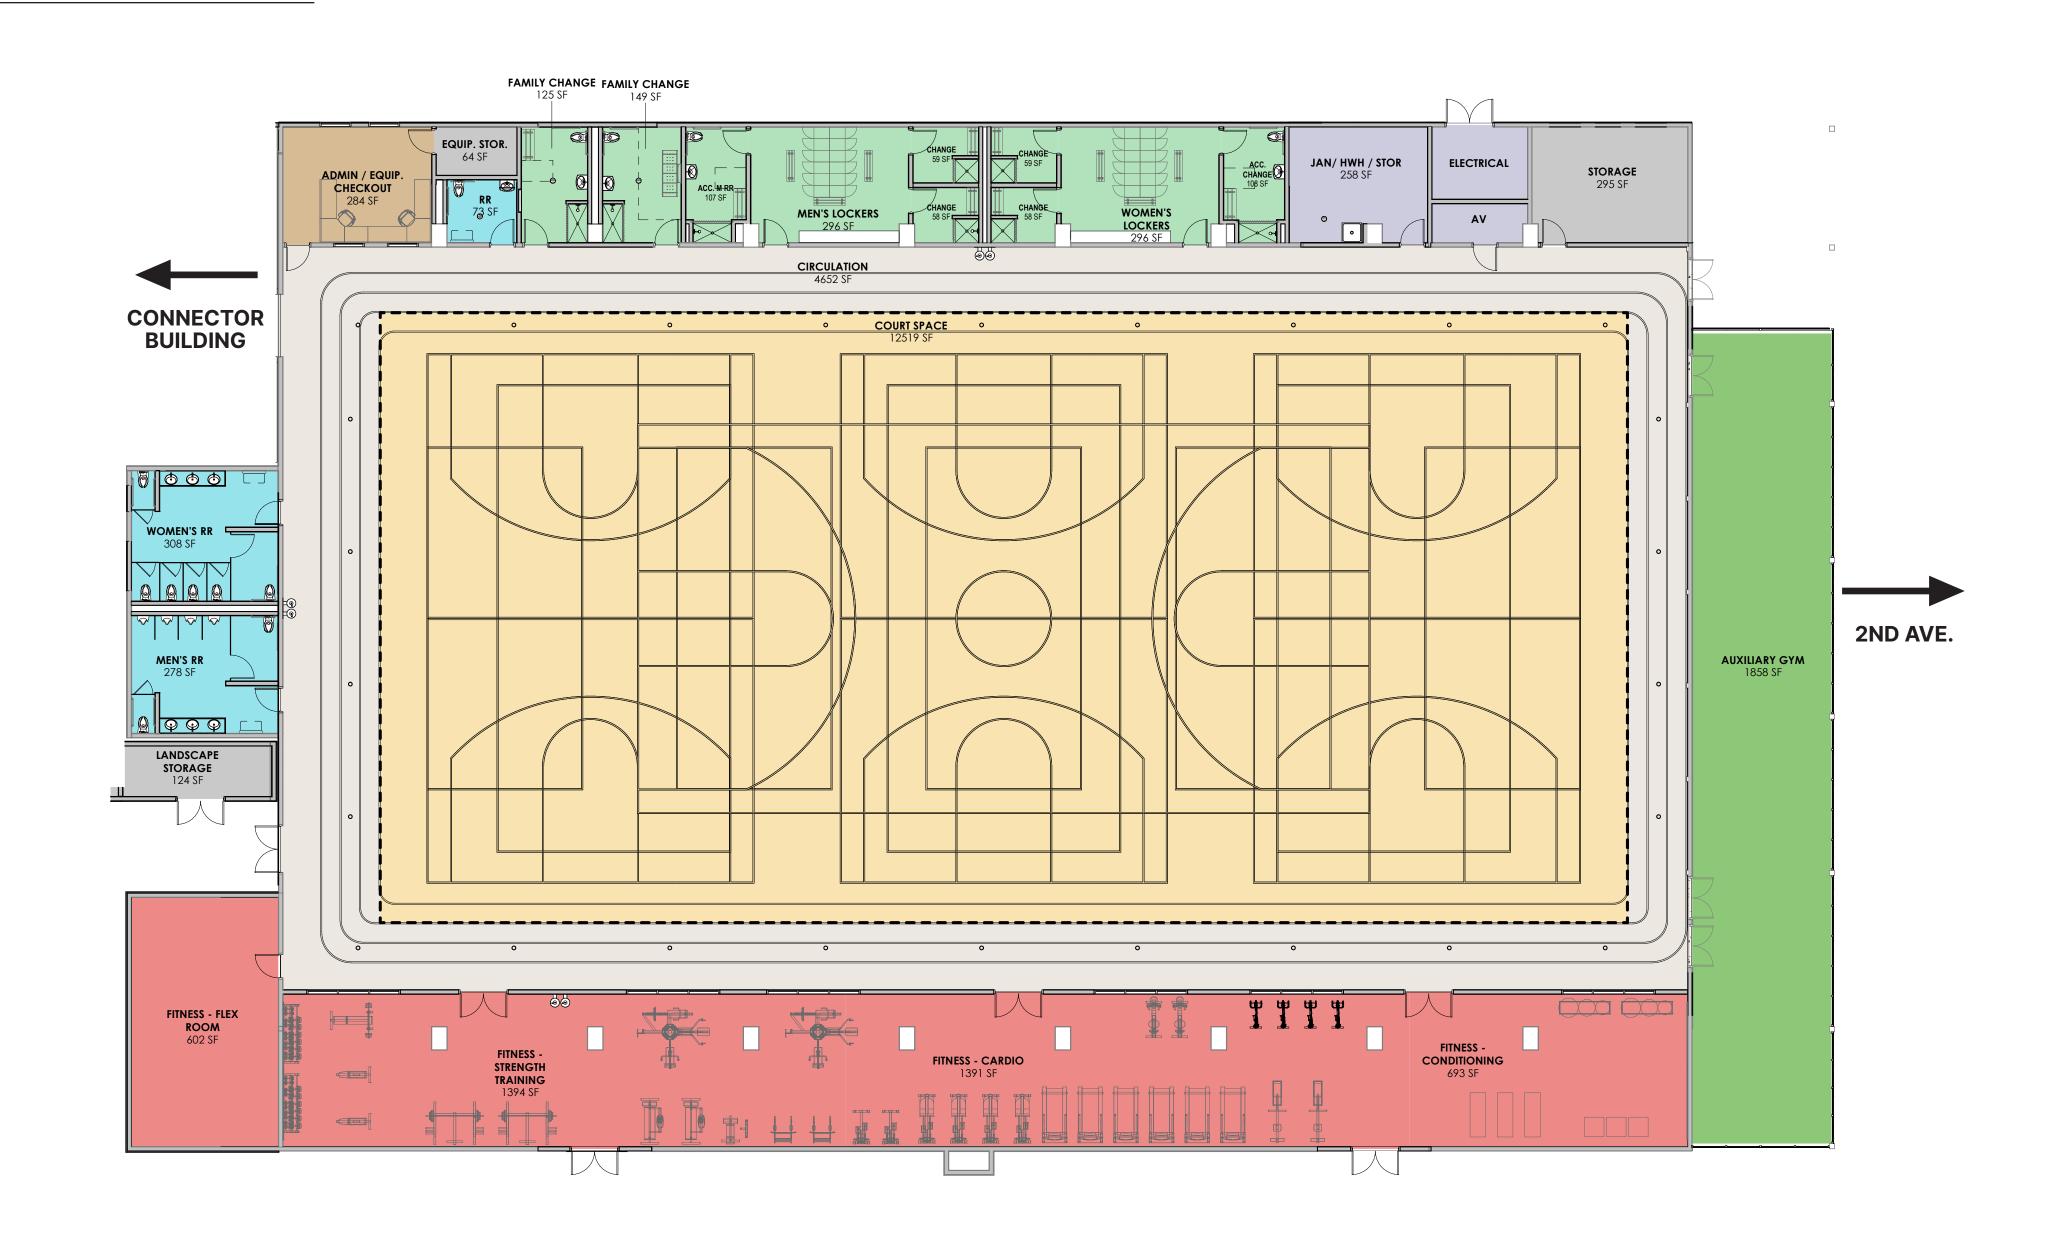

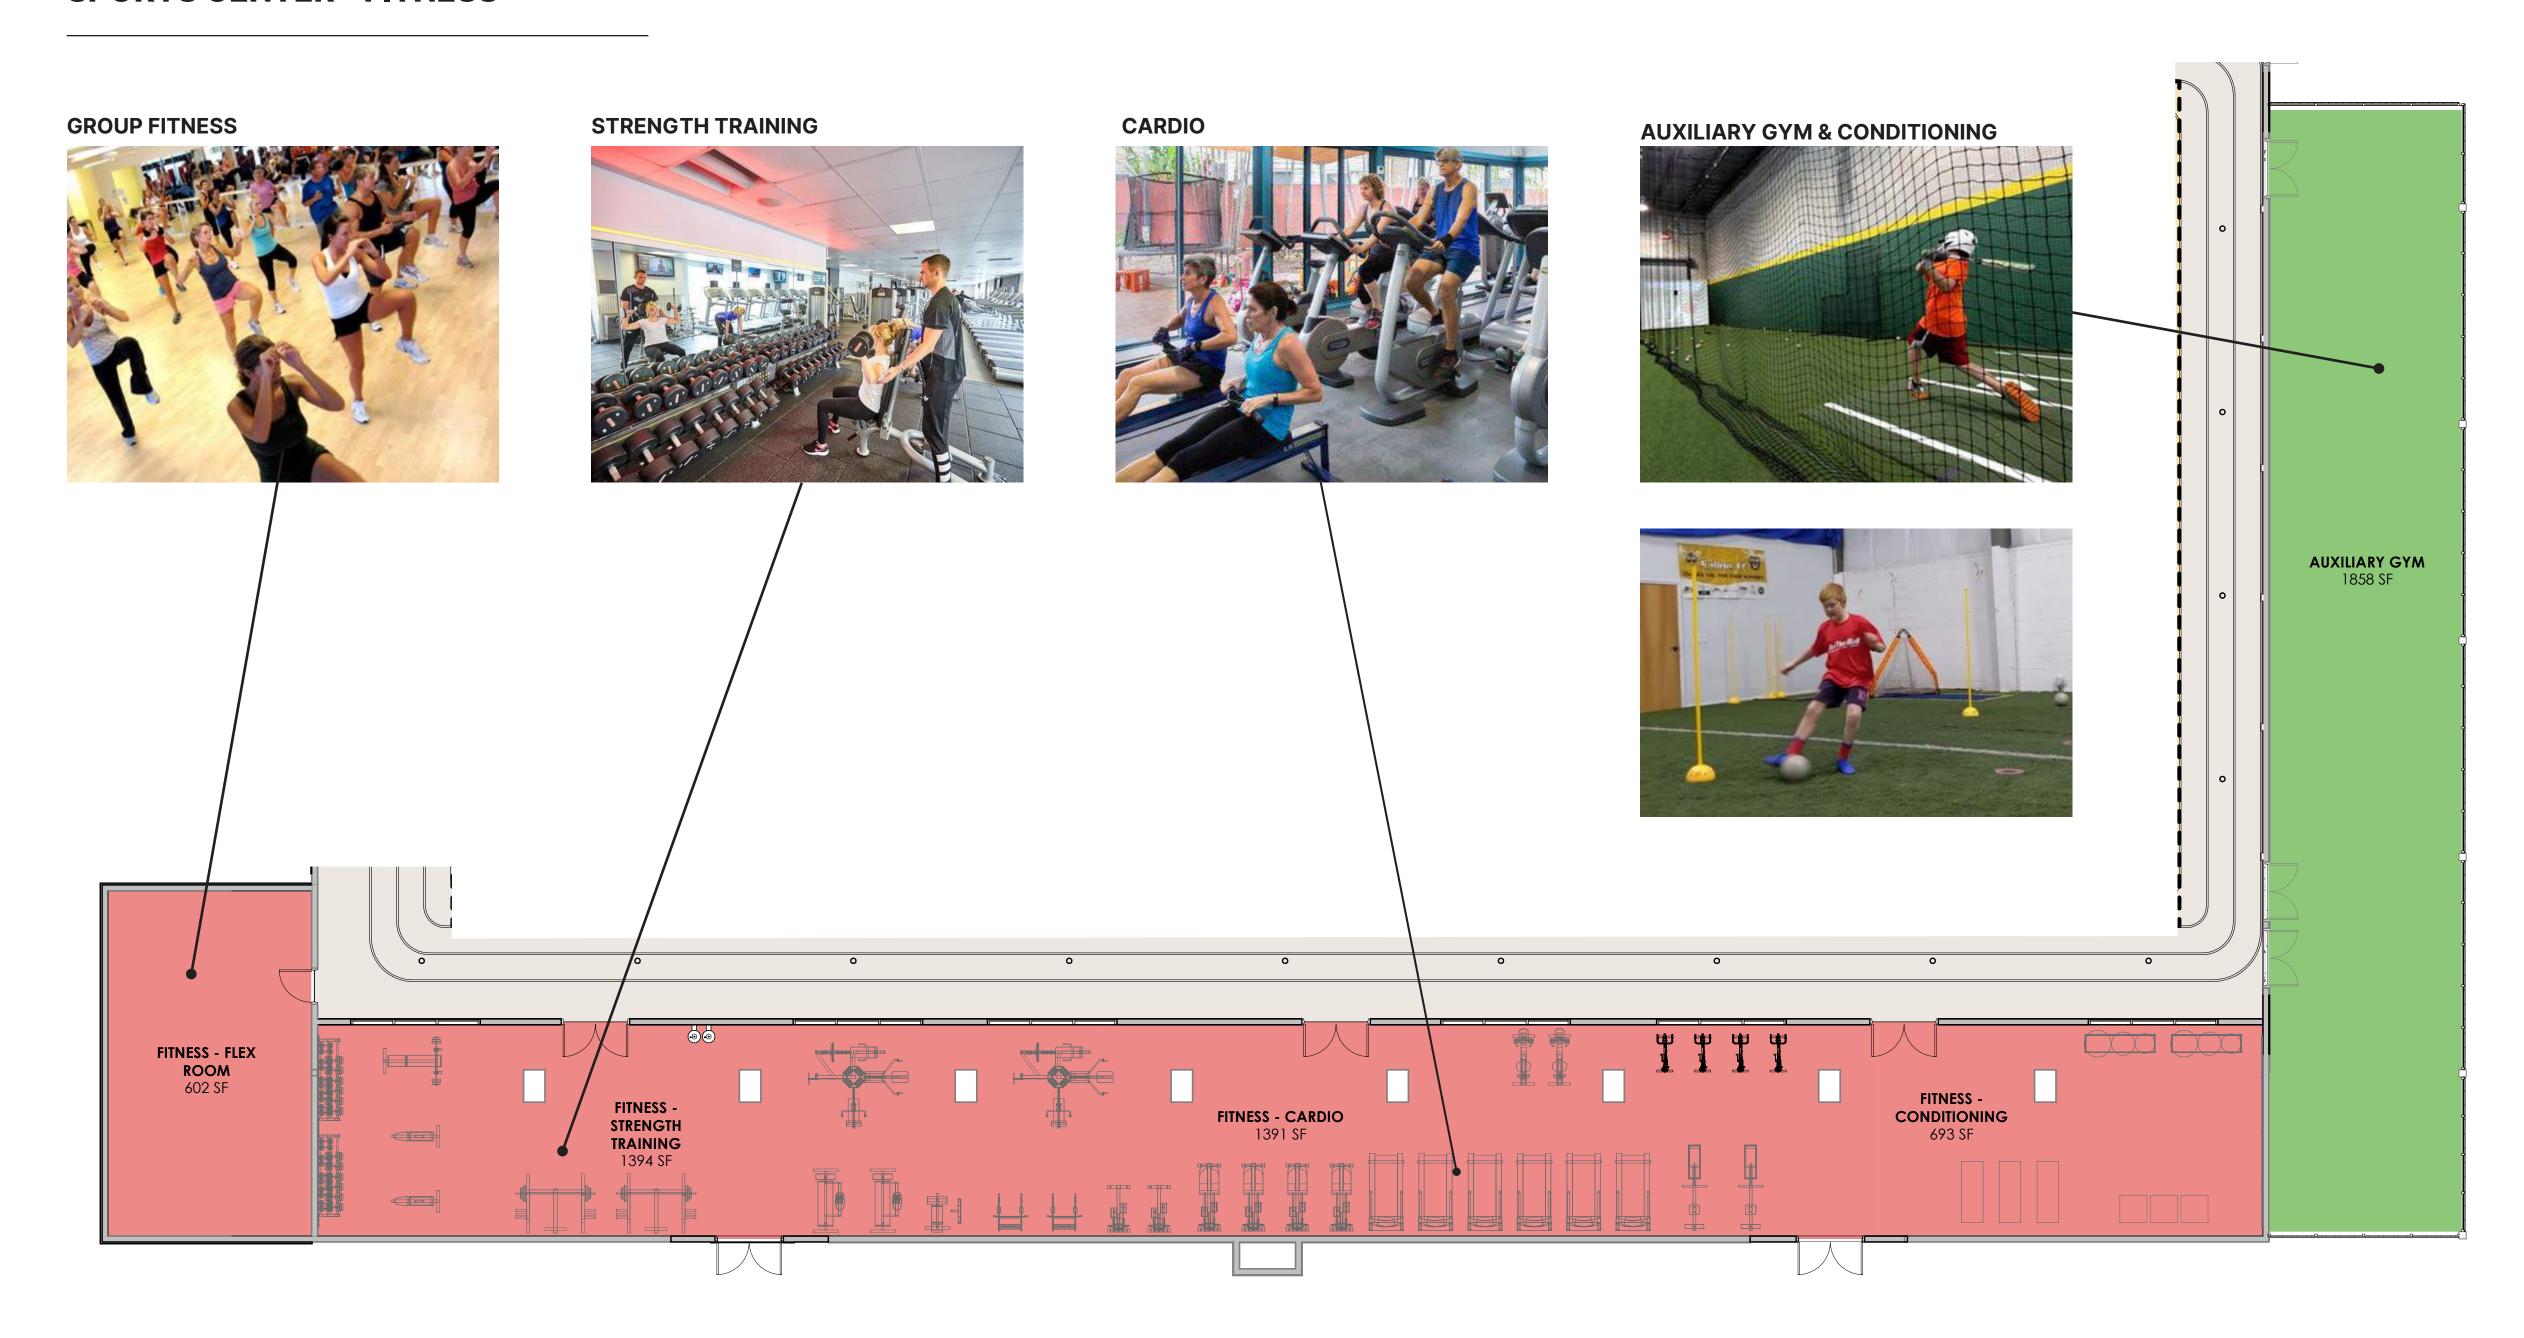


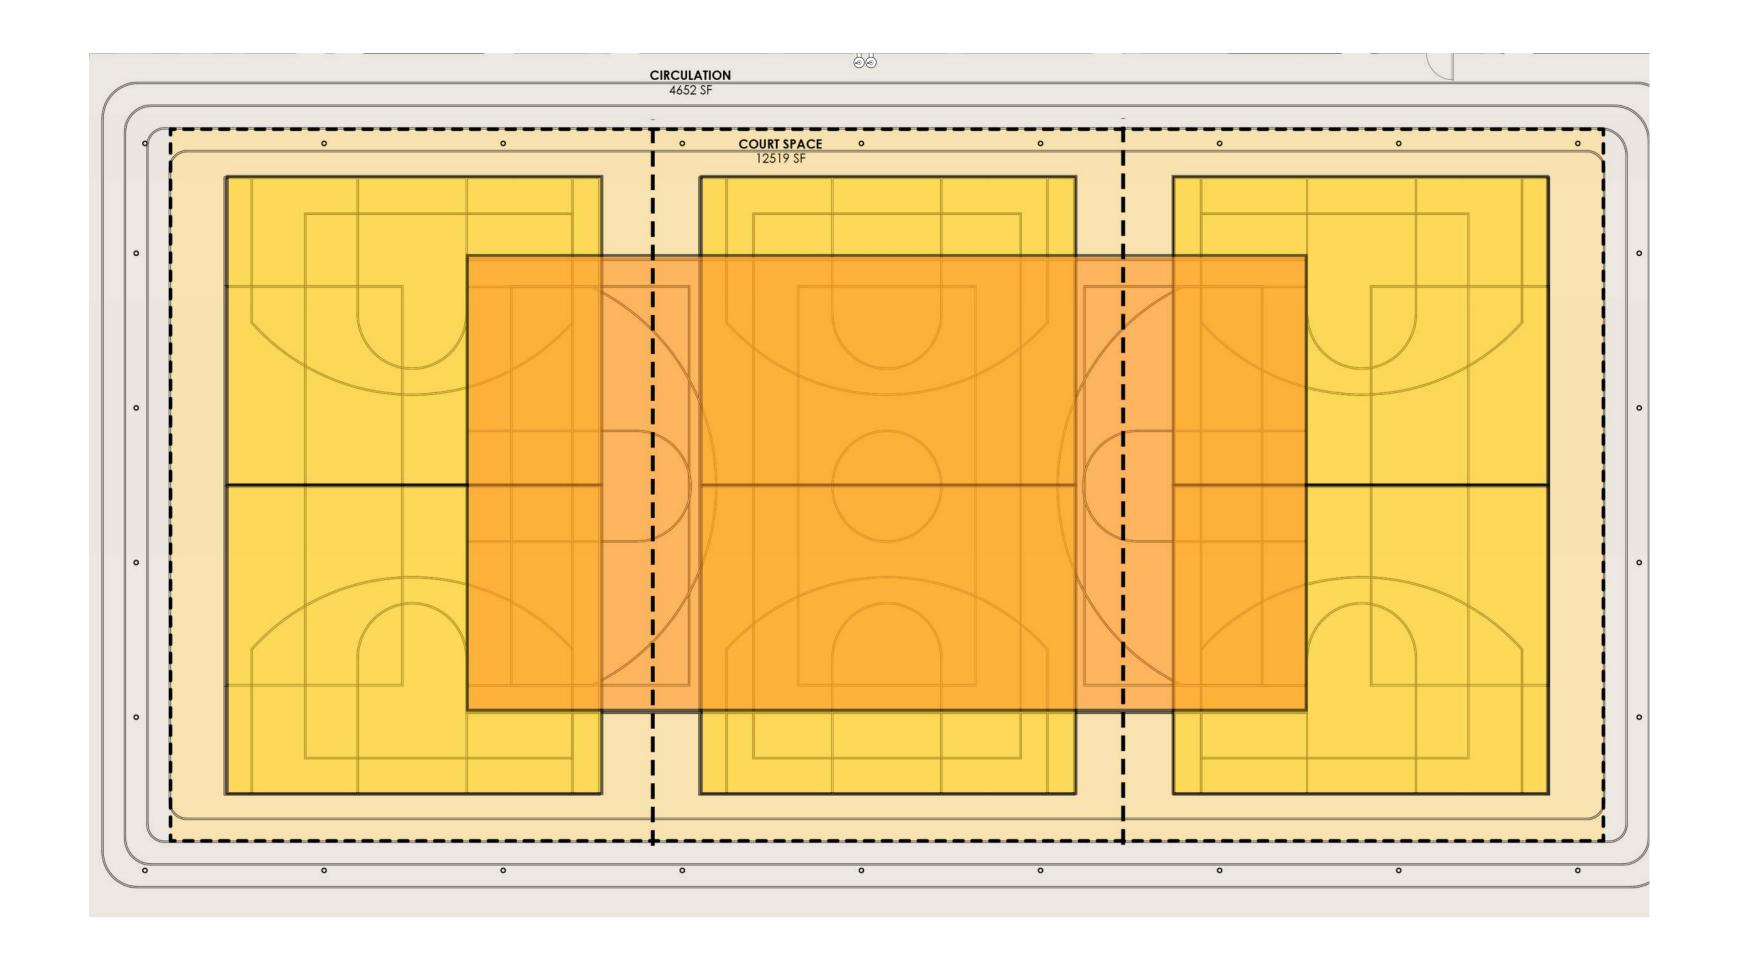


- EXHIBITION / CHAMPIONSHIP BASKETBALL COURT (1) 50' X 94'
- BASKETBALL HALF COURT (6) 42' x 32'
- VOLLEYBALL COURTS (3) 30' X 60'
- PICKLEBALL COURTS (5) 20' X 44'
- BADMINTON COURTS (5) 20' X 44'
- ROLLER SKATING (1) 70' X 120'

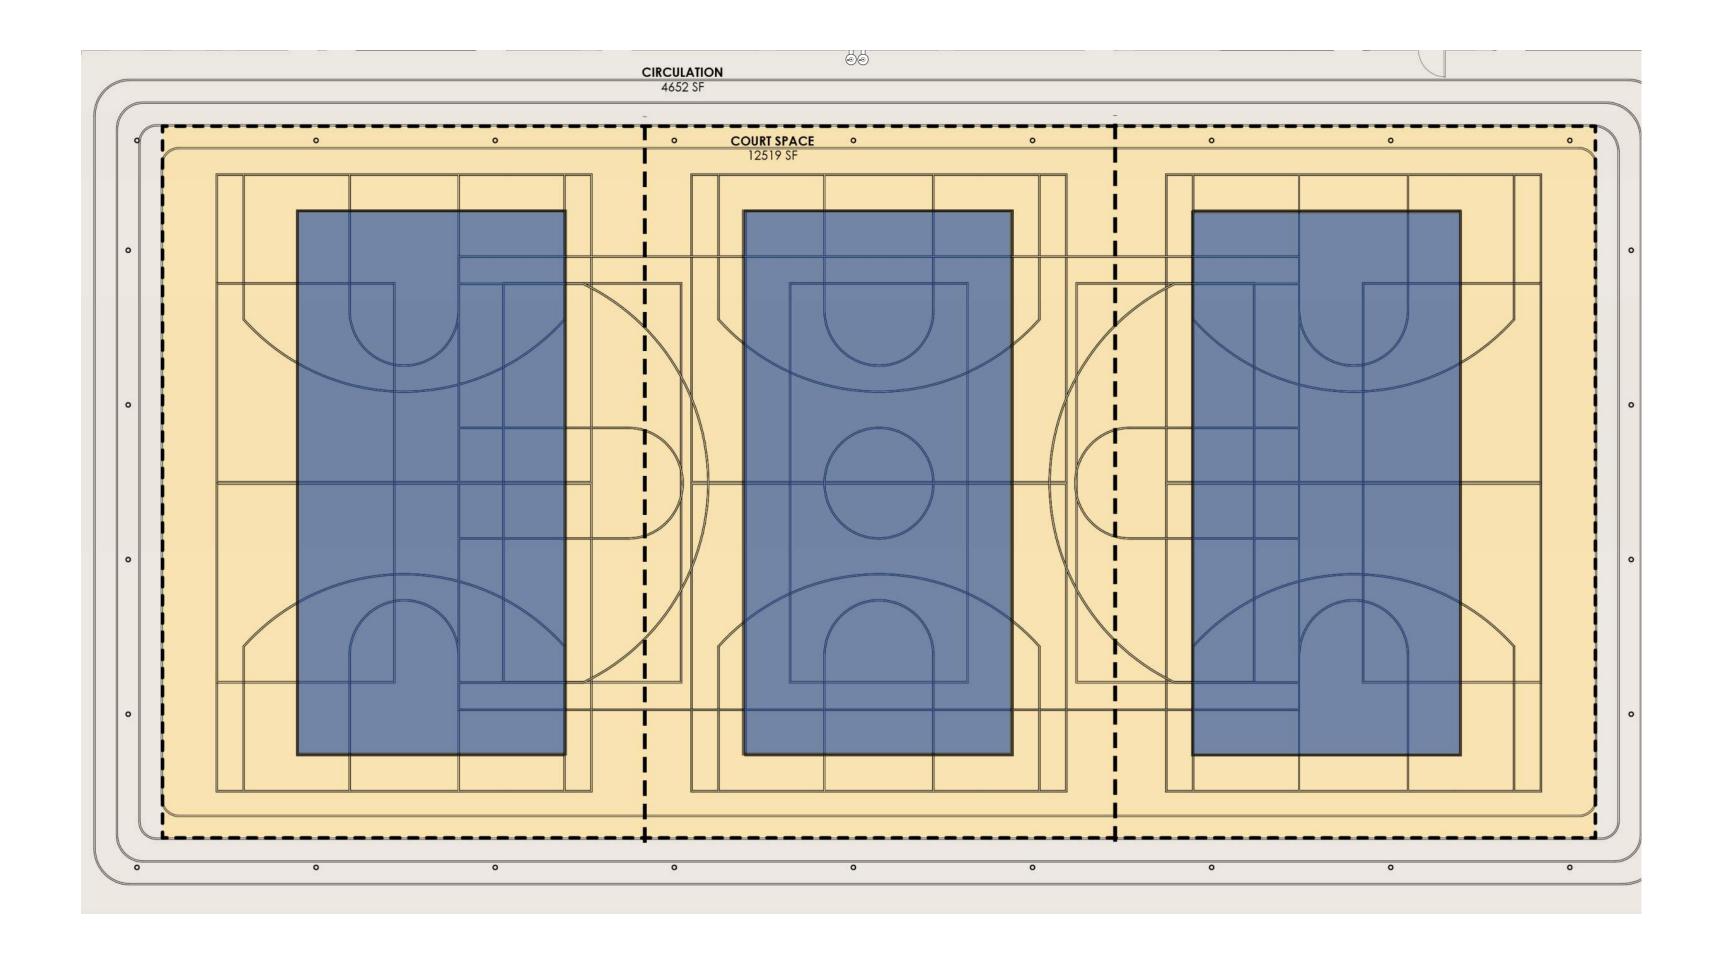


- EXHIBITION / CHAMPIONSHIP BASKETBALL COURT (1)
  50' X 94'
- BASKETBALL HALF COURT (6) 42' x 32'
- VOLLEYBALL COURTS (3) 30' X 60'
- PICKLEBALL COURTS (5) 20' X 44'
- BADMINTON COURTS (5) 20' X 44'
- ROLLER SKATING (1) 70' X 120'

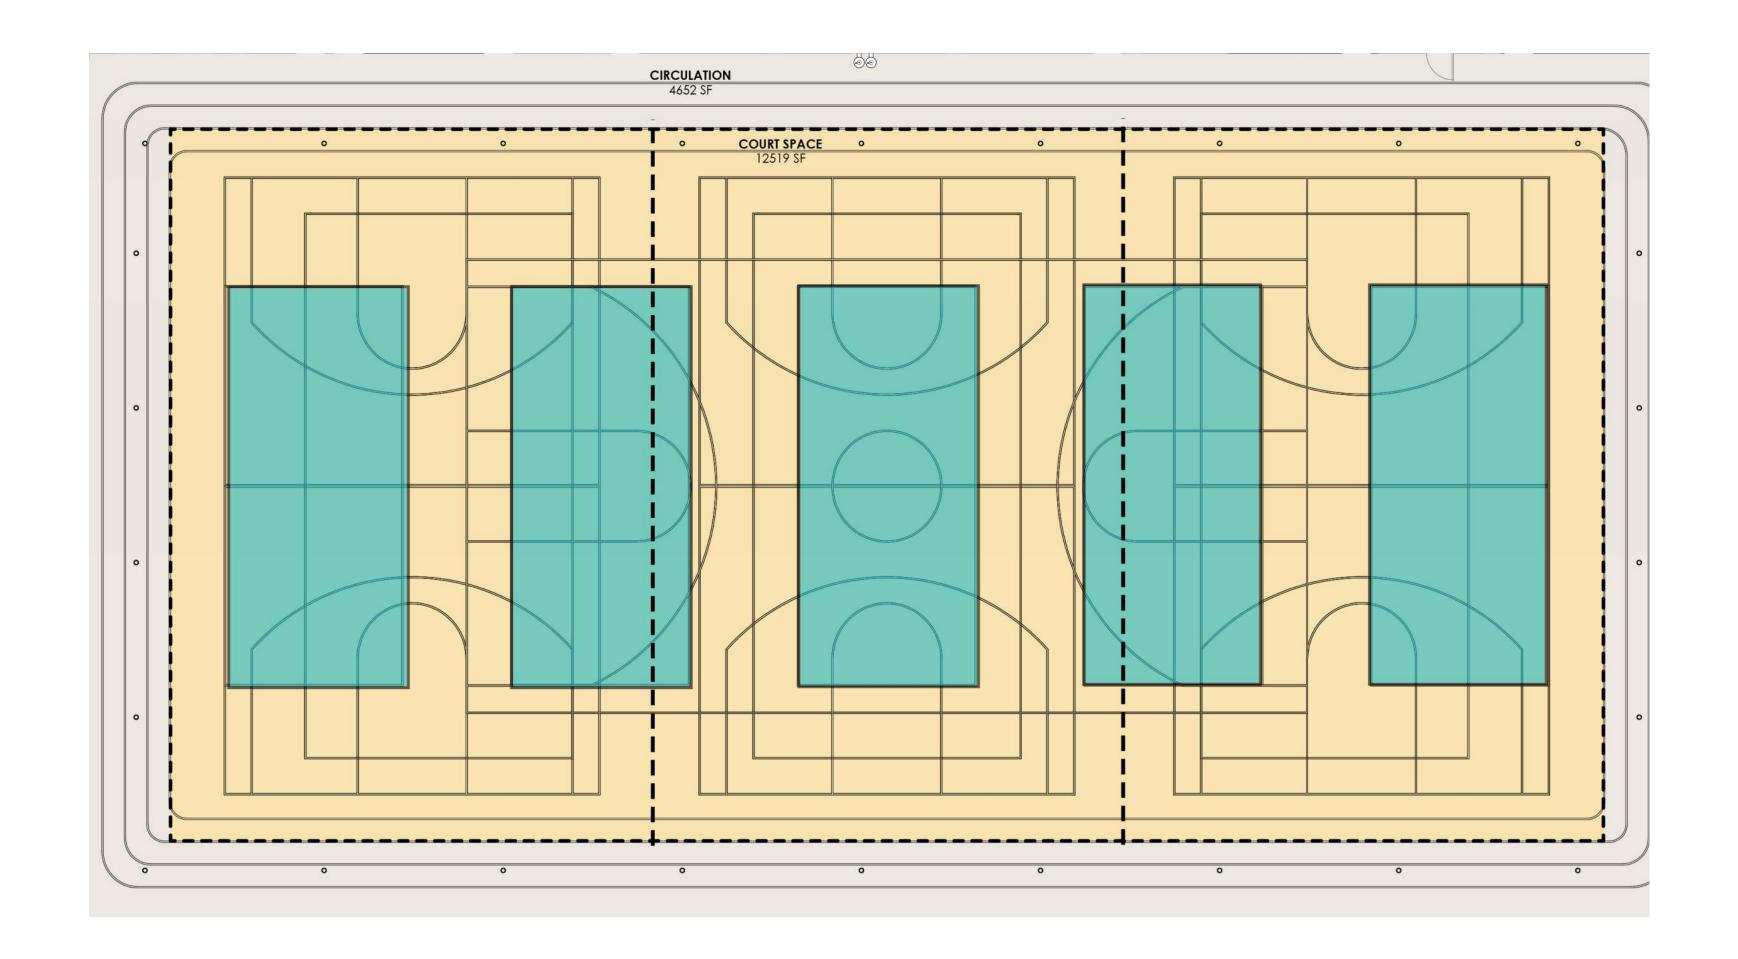


- EXHIBITION / CHAMPIONSHIP BASKETBALL COURT (1)
  50' X 94'
- BASKETBALL HALF COURT (6) 42' x 32'
- VOLLEYBALL COURTS (3) 30' X 60'
- PICKLEBALL COURTS (5) 20' X 44'
- BADMINTON COURTS (5) 20' X 44'
- ROLLER SKATING (1) 70' X 120'

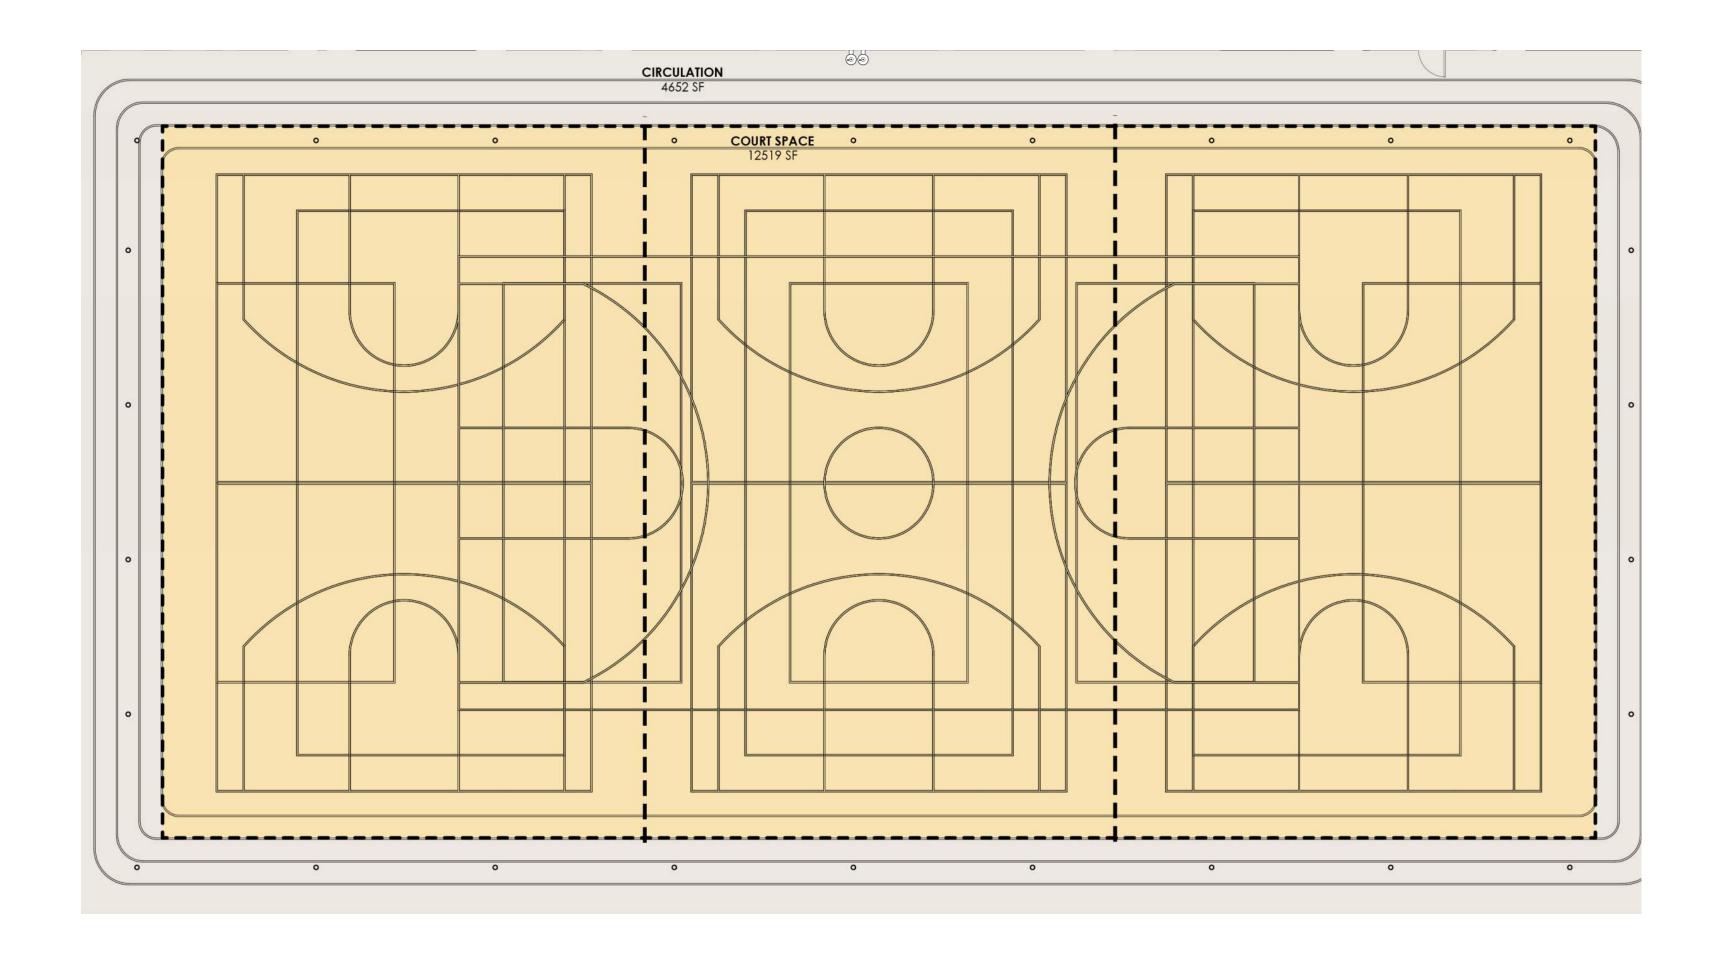


- EXHIBITION / CHAMPIONSHIP BASKETBALL COURT (1)
  50' X 94'
- BASKETBALL HALF COURT (6) 42' x 32'
- VOLLEYBALL COURTS (3) 30' X 60'
- PICKLEBALL COURTS (5) 20' X 44'
- BADMINTON COURTS (5) 20' X 44'
- ROLLER SKATING (1) 70' X 120'

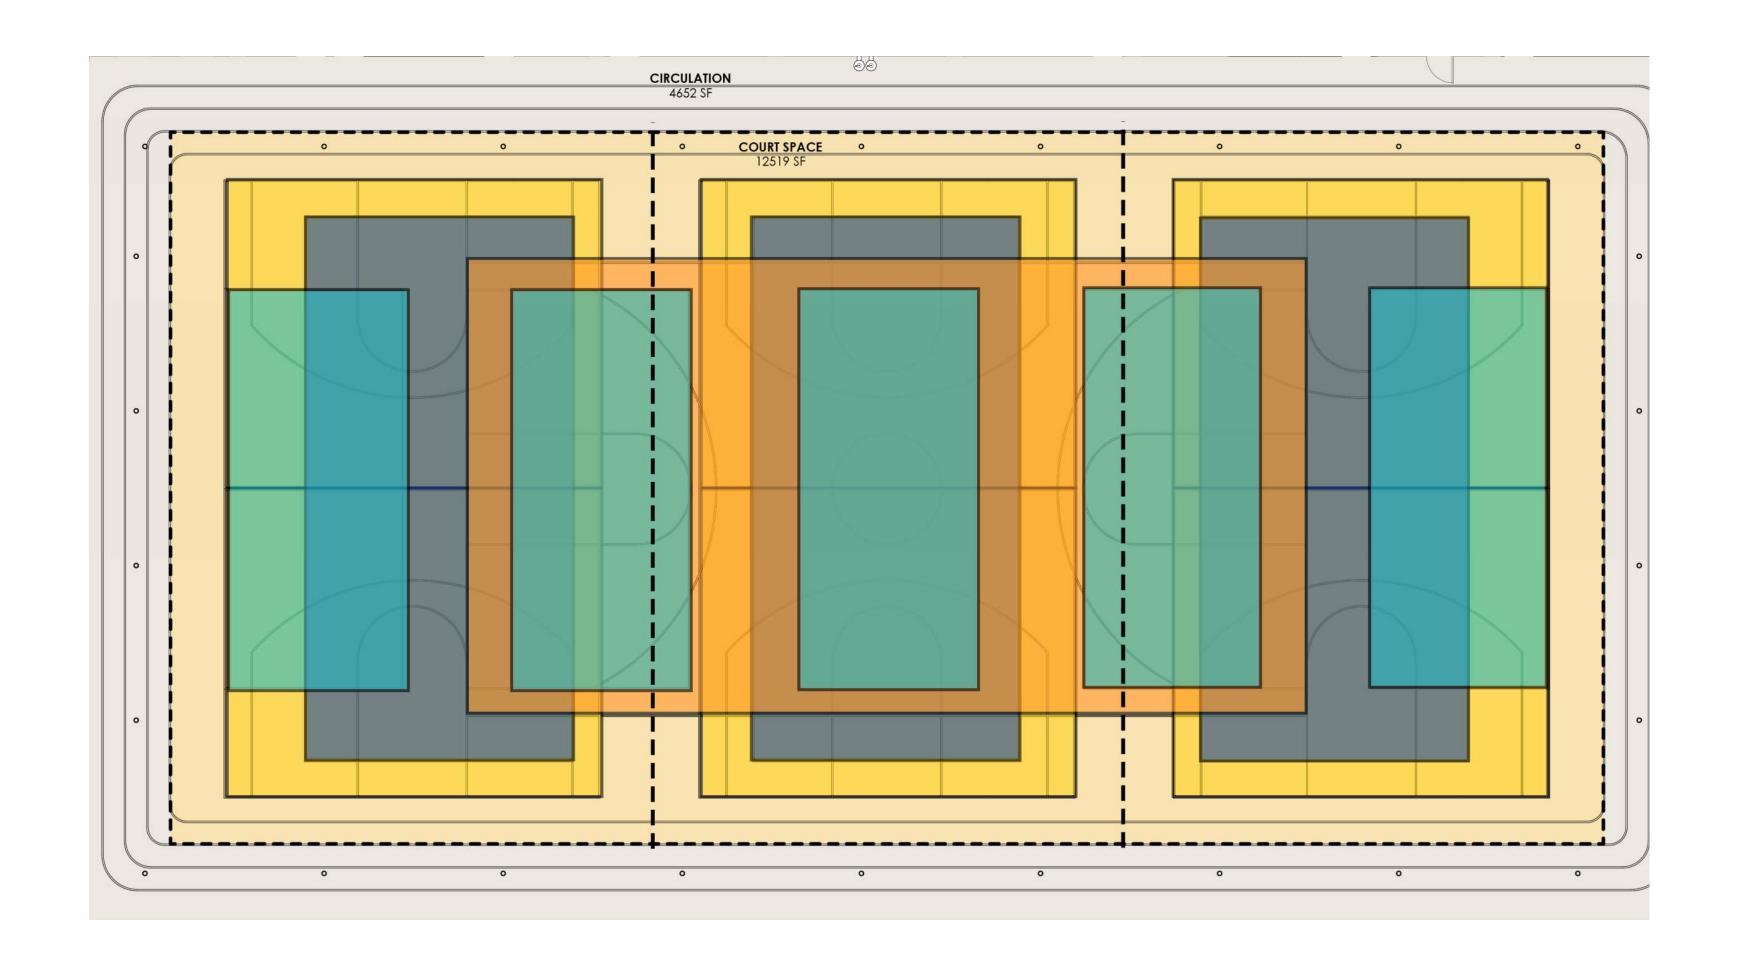

- EXHIBITION / CHAMPIONSHIP BASKETBALL COURT (1) 50' X 94'
- BASKETBALL HALF COURT (6) 42' x 32'
- VOLLEYBALL COURTS (3) 30' X 60'
- PICKLEBALL COURTS (5) 20' X 44'
- BADMINTON COURTS (5) 20' X 44'
- ROLLER SKATING (1) 70' X 120'

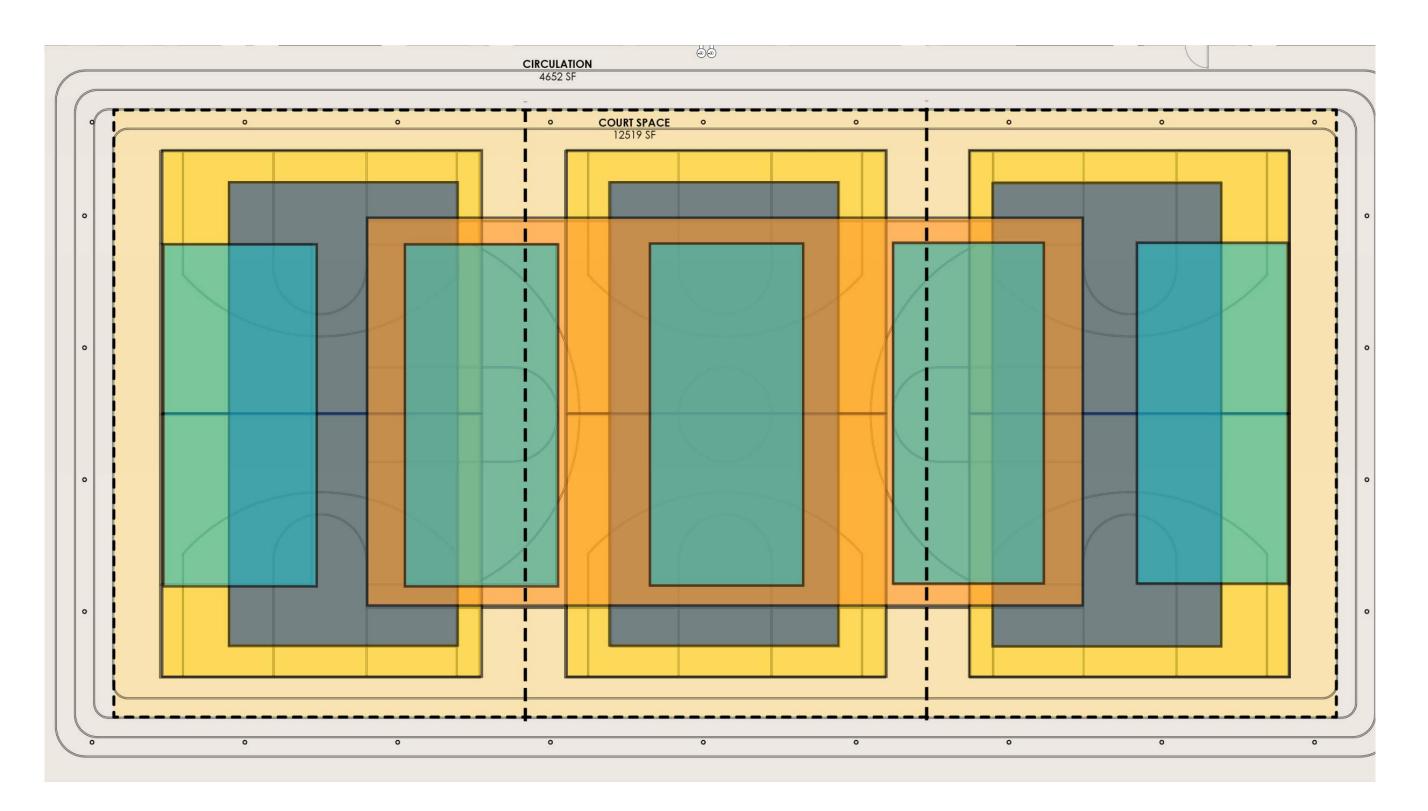

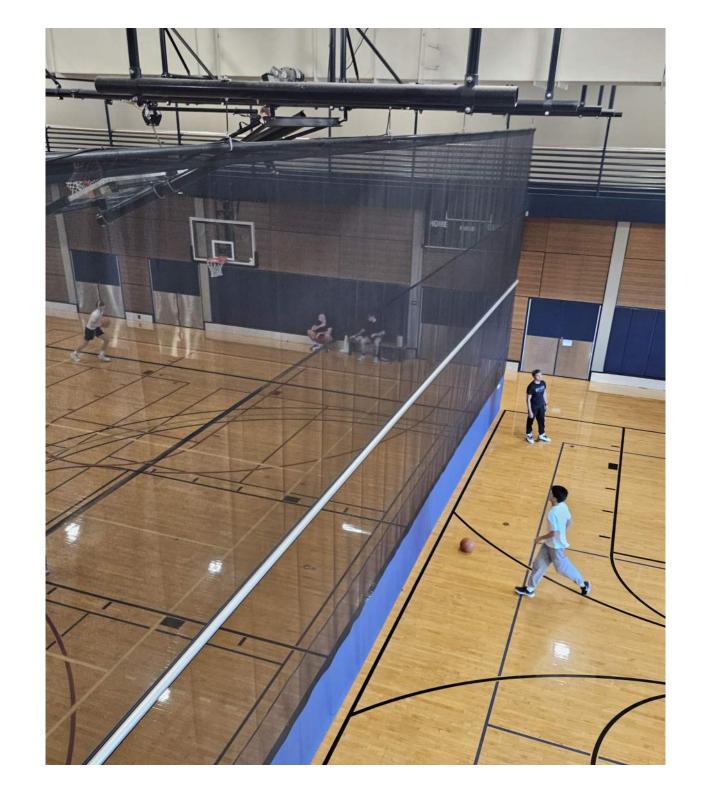











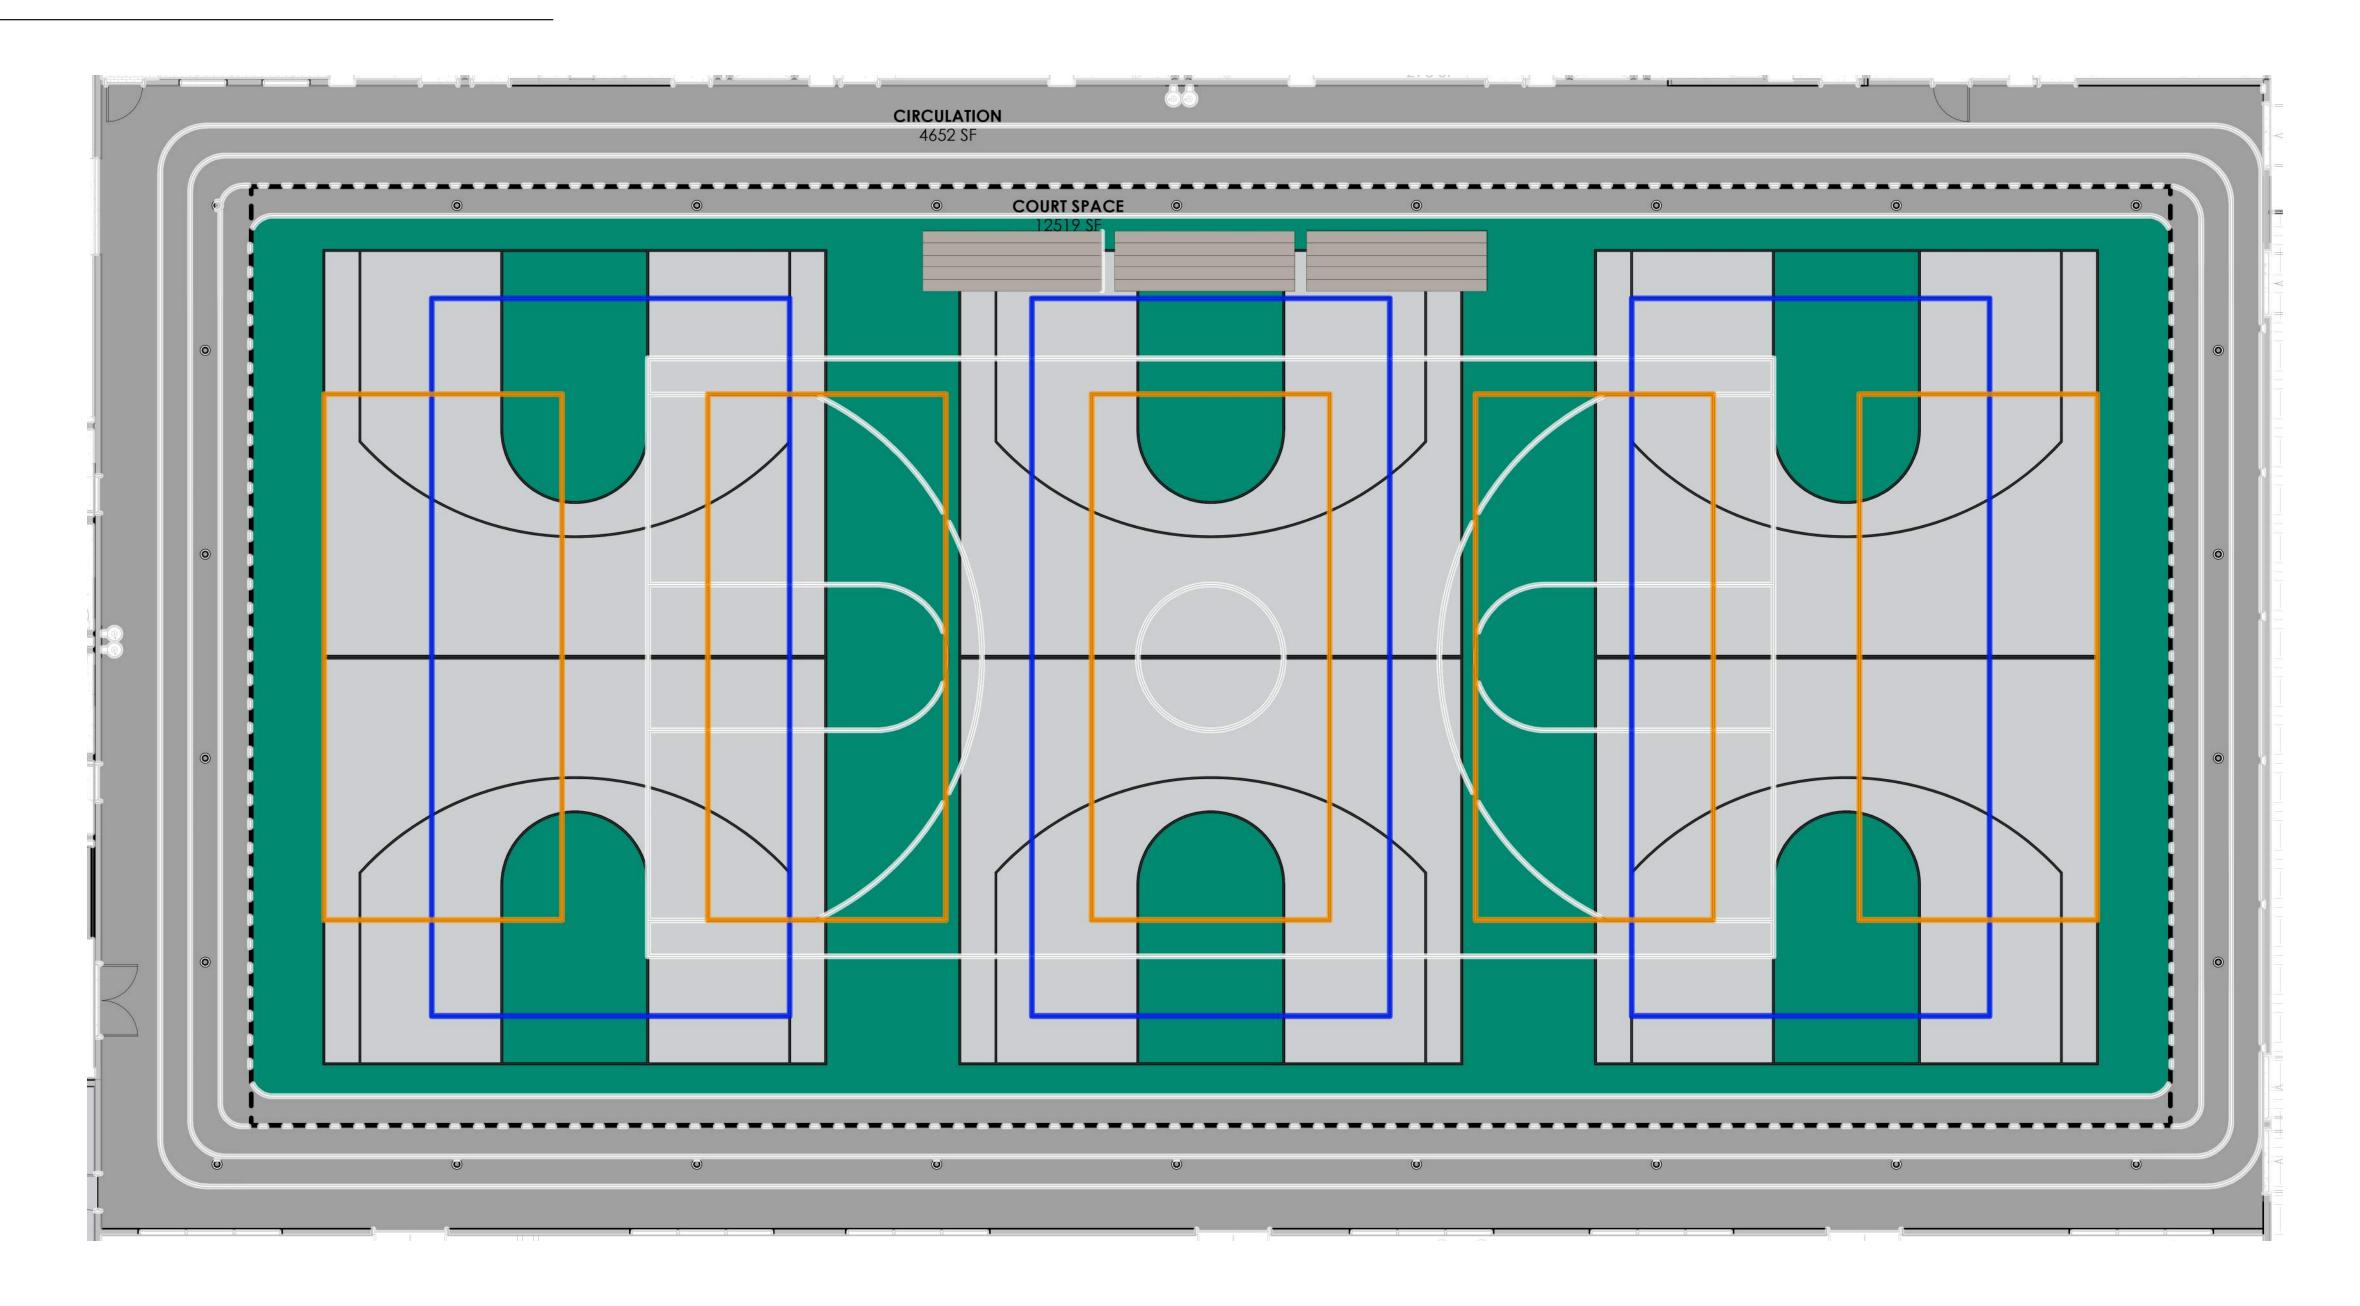




#### **SPORTS CENTER - MATERIALS**

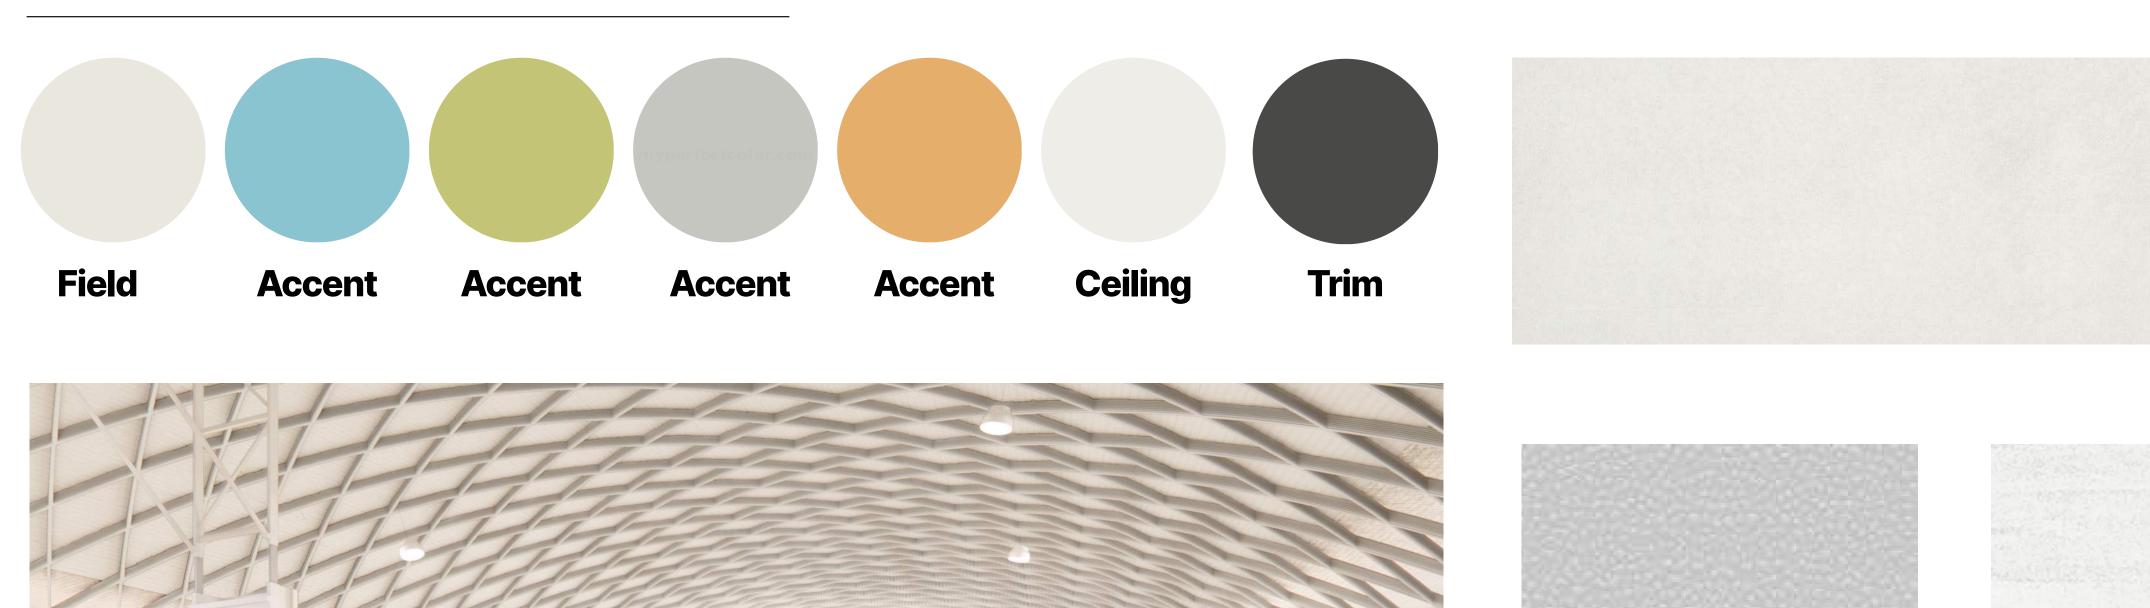




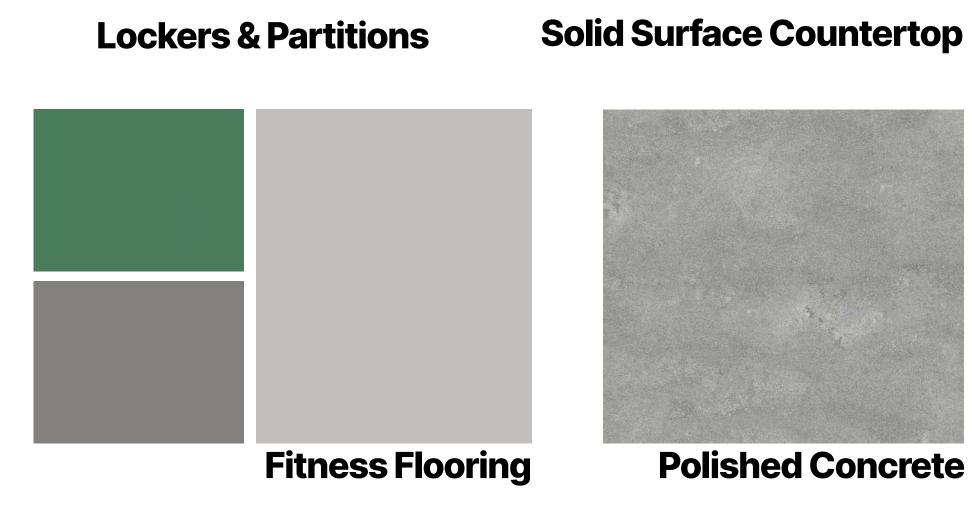


**Field Tile** 





#### **SPORTS CENTER - ELEVATIONS & MATERIALS**

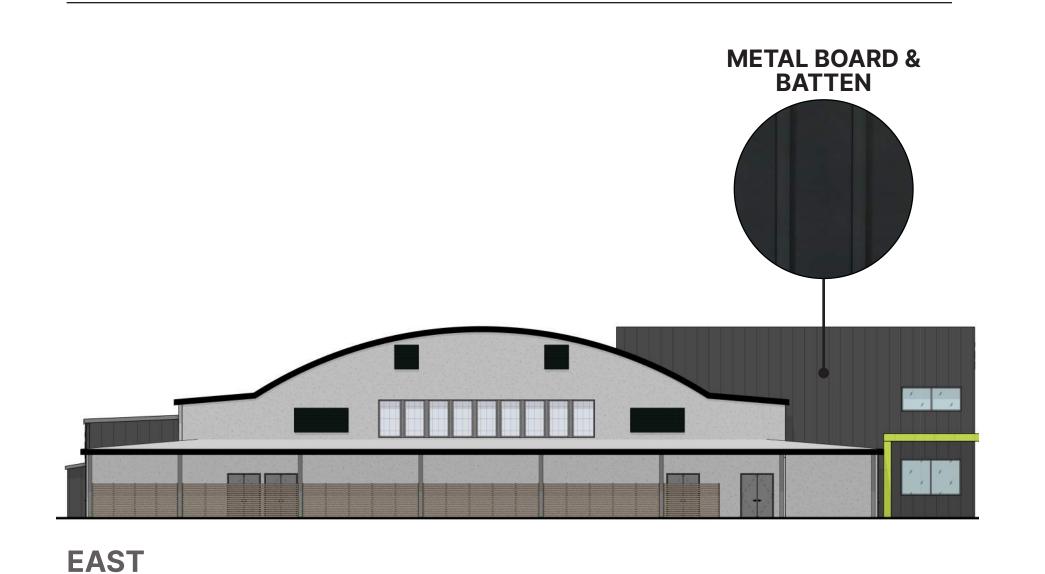

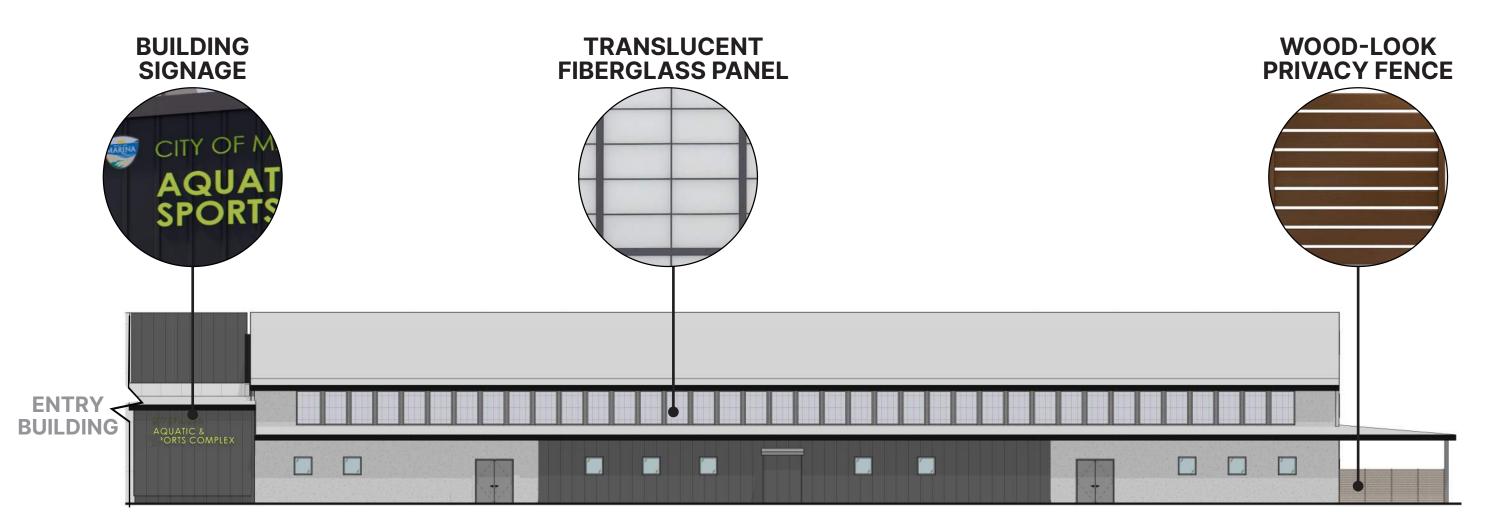

SOUTH

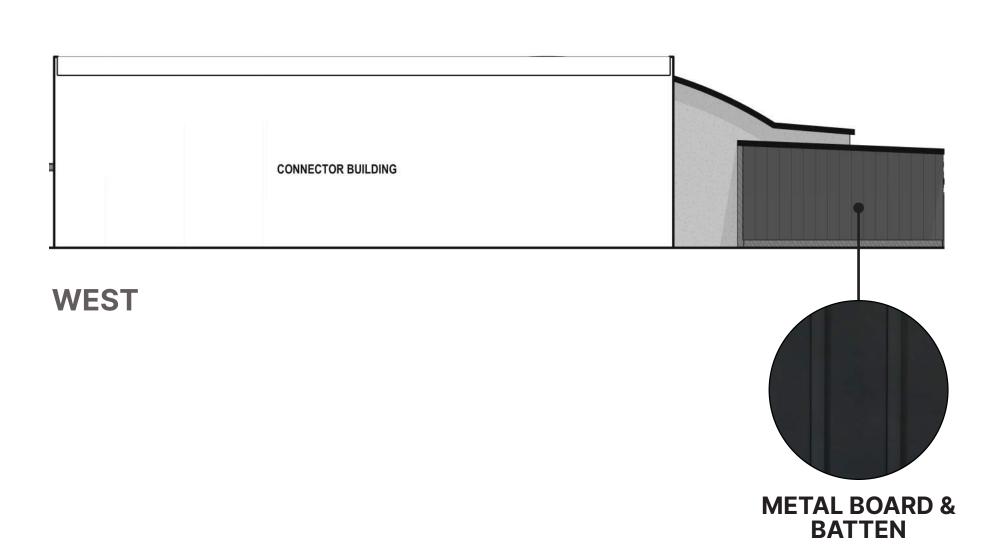

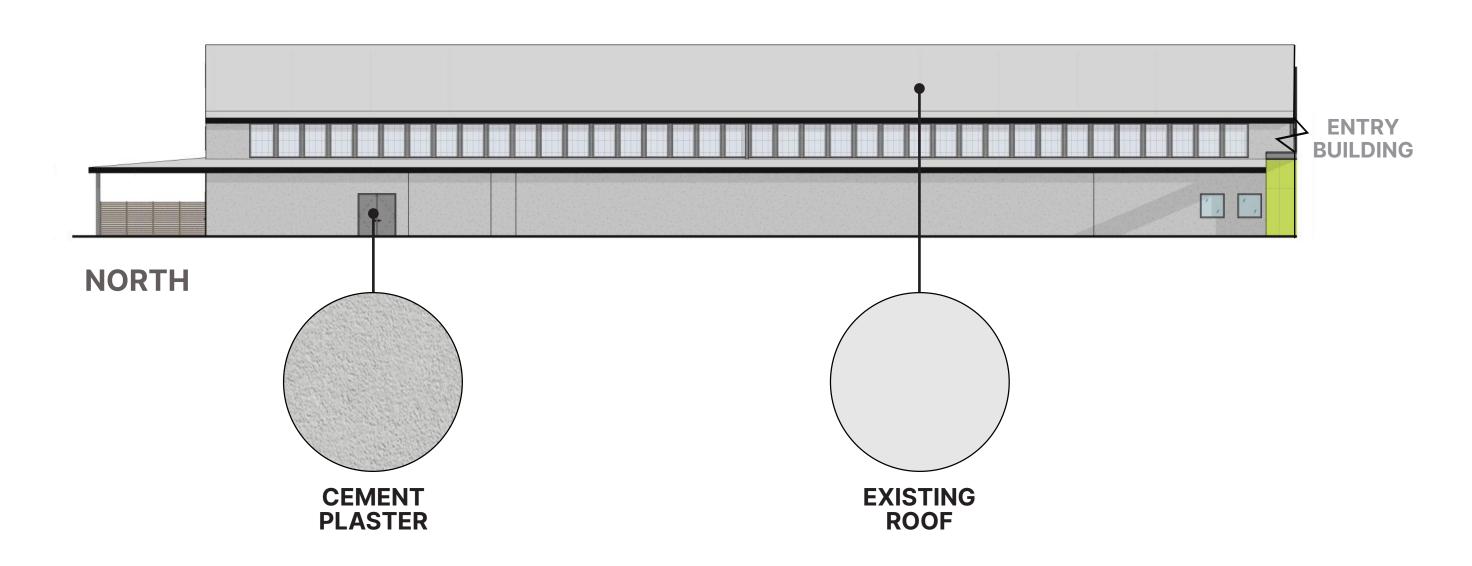

















## Marina Aquatic & Sports Center Programming and Use

**April 26, 2025** 



#### **Program Diversity**

- Competitive and Team Sports
  - Entry level, recreation, schools, club programs
- Recreation and Lifestyle programs
  - Classes and family fun
  - "Rectangular Recreation"
- Summer and Holiday Camp Programs/After School Programs
- Fitness and Wellness Programs
- Active Aging and Senior Programming
- Water Safety, Lifesaving and Aquatic Leadership
- Veterans Programming including Wounded Warriors, etc.
- Special Needs, neuro-diverse, adaptive programming
- Special Olympics and Paralympics
- Therapy and Rehab
- Cafe
- Meeting and Function Spaces
- Volunteer and Community Service Opportunities

#### **Program and Schedule Objectives**

#### Balance

- In-House City programming and outside program providers
- Organized classes and programs and open/free recreation & leisure activities
- Sport, recreation, wellness, social interaction, community engagement

#### Flexibility

- Concurrent programming
- Pool and court space flexibility
- Evolving programs and use
  - Adjusting to the changing community, new trends, and opportunities
- Access and Inclusion: Physical, Financial, Cultural, Transportation
- Community Partnerships

#### **Aquatic and Sports Center Pass Model**

- Wide Range of pool pass categories
  - Adult and Adult Couple
  - Senior and Senior Couple
  - Child (12 years old and under) & Youth/Teen (>12 years old)
  - Family
  - Veteran/Military
  - Corporate
- Monthly, Annual, and Daily Drop In
- Aquatic Center Pass, Sports Center Pass, Total Facility Pass
- Resident discounts
- Pool Passholder and Resident Benefits
  - Discounted programs and space rentals
  - Priority program registration
  - Guest pass program
- Market Positioning
  - Affordable
  - Current City Rec Financial Assistance program

#### SINGLE PHASE CONSTRUCTION

#### **SITE WORK**

~ \$4.2 M

#### **BUILDINGS**

~ \$35.9

#### FF&E

~ \$0.5 M

#### **SUBTOTAL**

~ \$40.6 M


### ADDITIONAL SOFT COSTS

~ \$0.8

#### **TOTAL\***


~ \$41.4 M

\*INCLUDES POTENTIAL DEDUCTIVE ALTERNATES & DESIGN CONTINGENCY

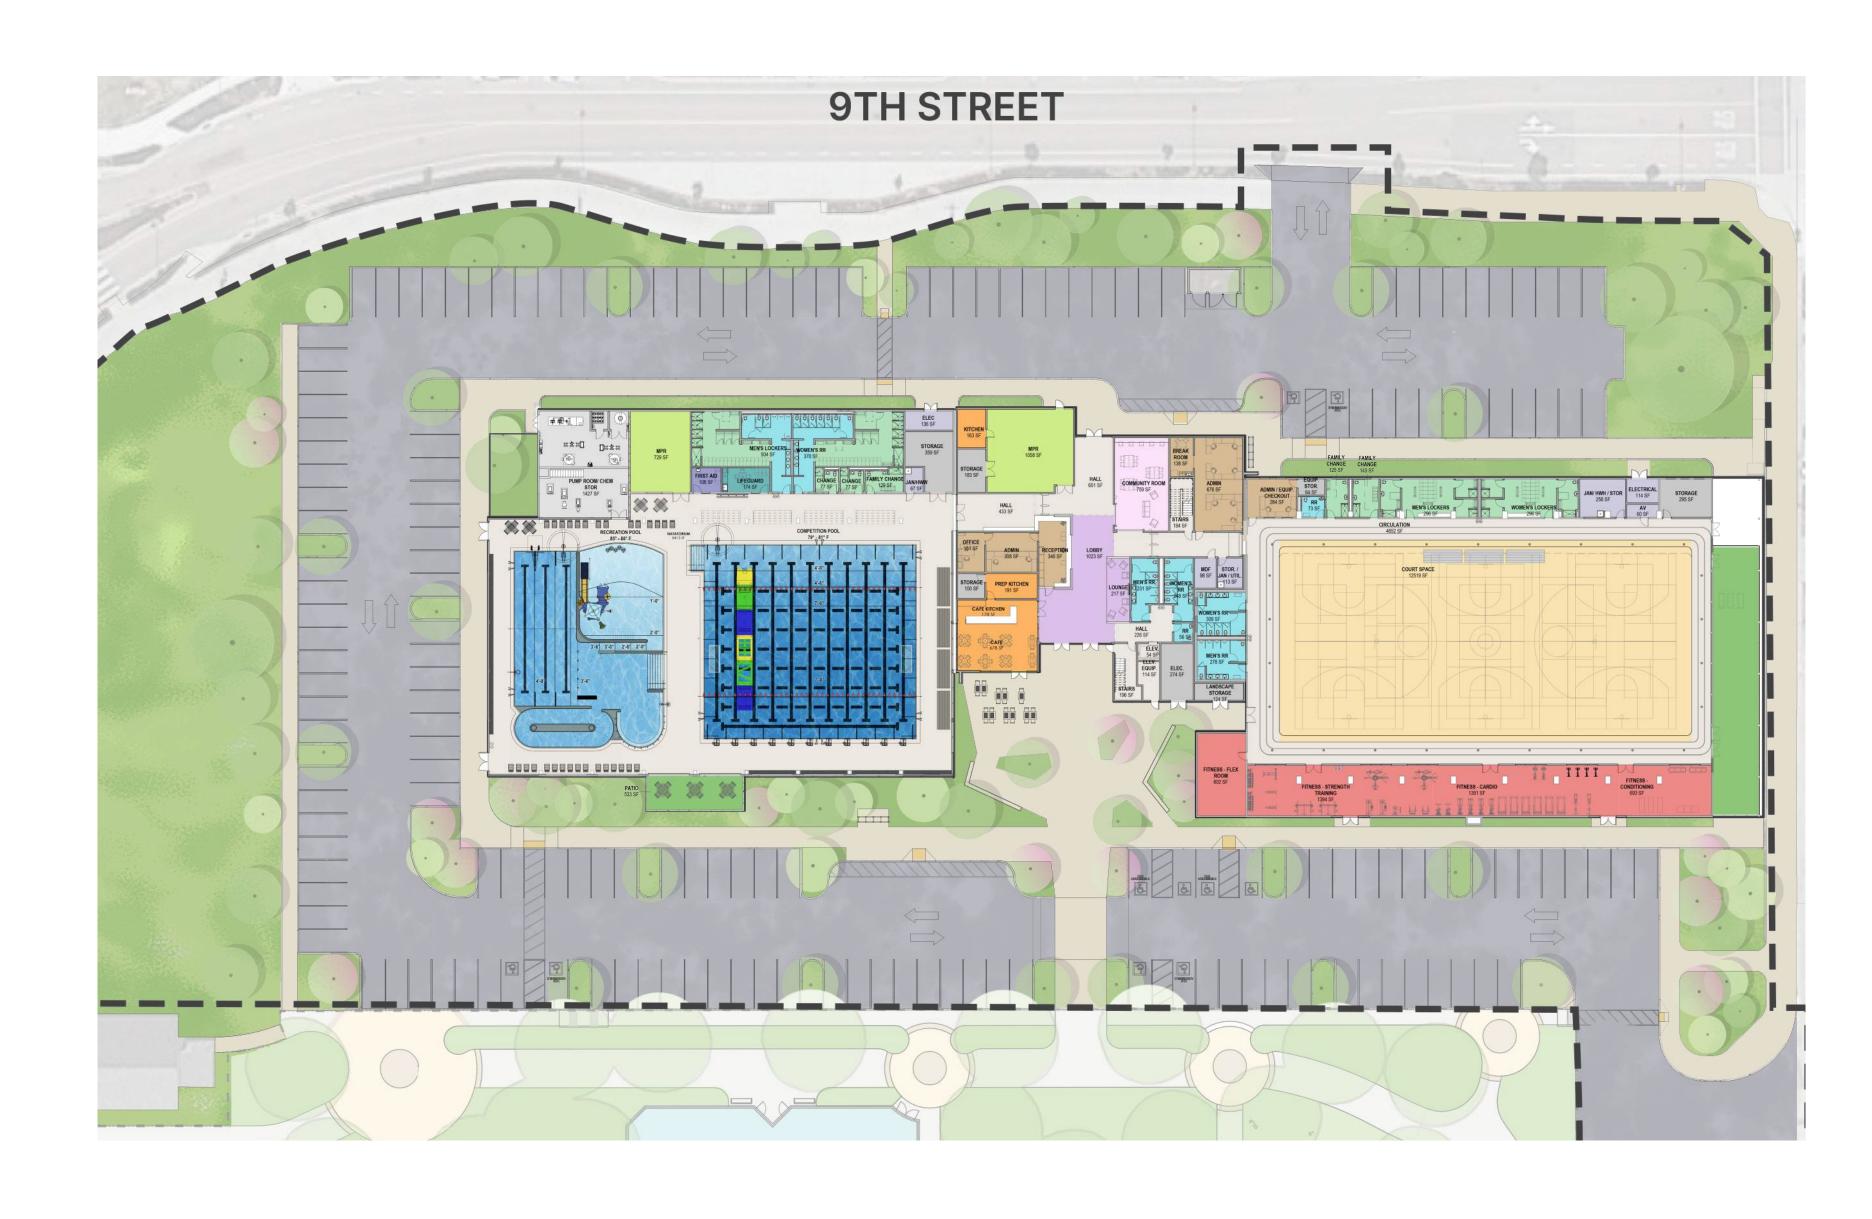


**DESIGN PHASE** 

**CITY REVIEW** 

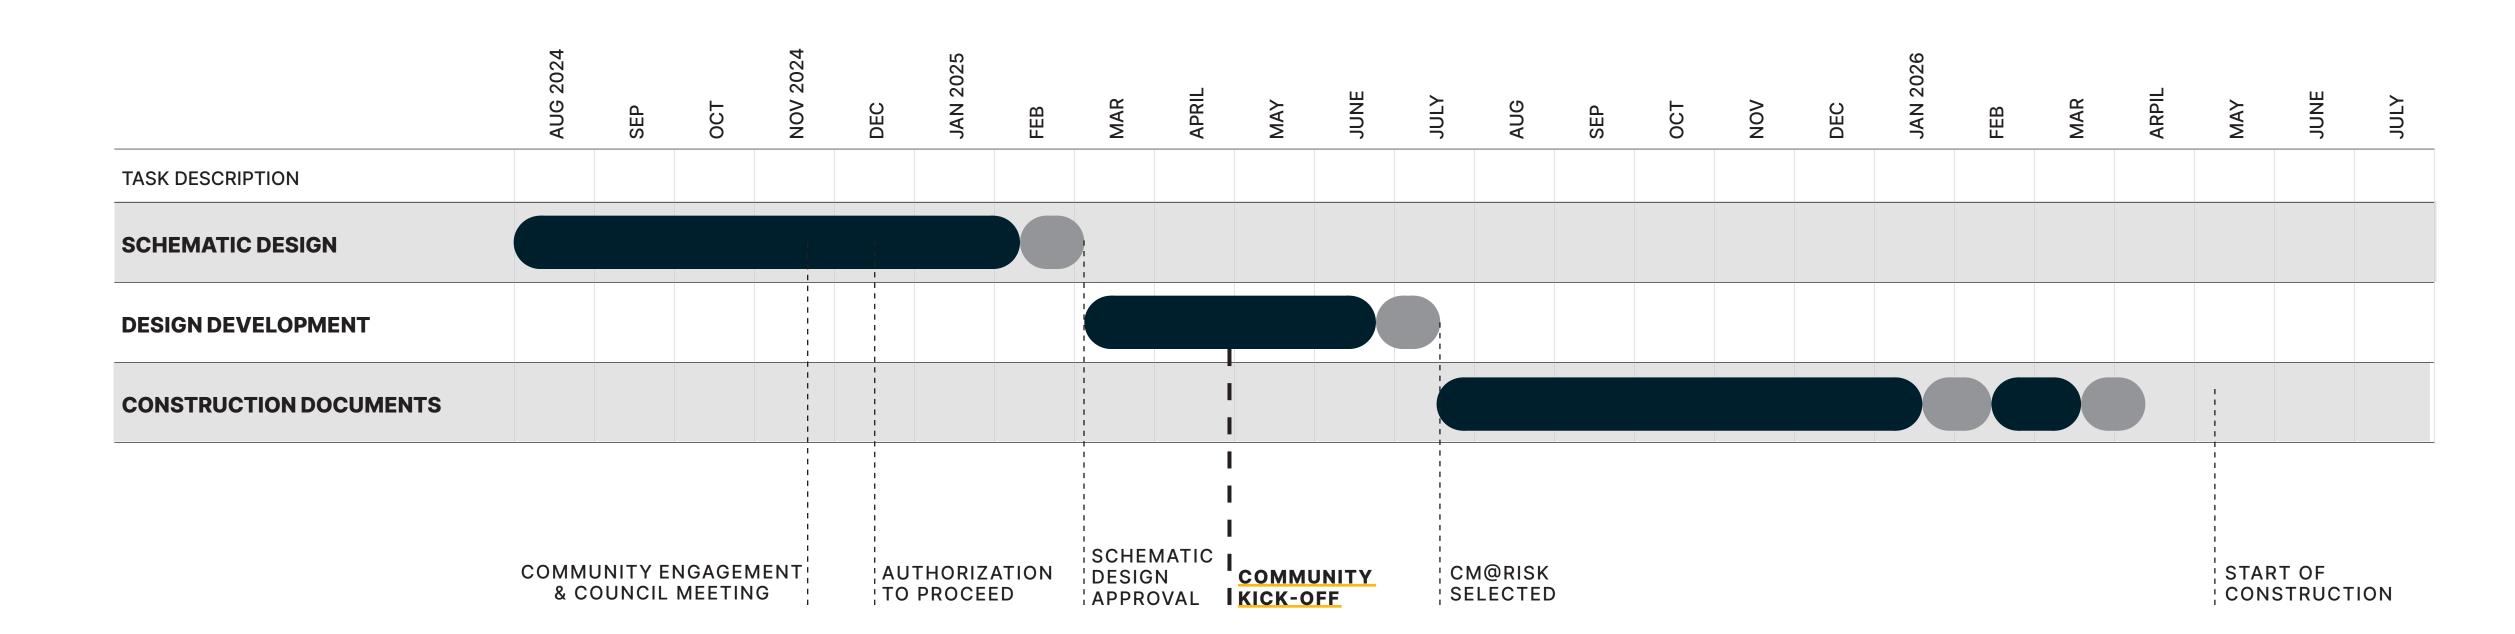

#### **NEXT STEPS**

- » Proceed with Design Development Phase for the Sports Center, Aquatic Center, Connector Building, and associated sitework.
- » Coordinate with concurrent Dunes City (2nd Ave) Park project to ensure a cohesive design and coordinated site/utility work.
- » Coordinate with the City to develop an RFP for CMAR Delivery Method
- » Throughout the design development phase cost estimates will be updated and potential funding sources, and cost reduction options if necessary, will be evaluated to keep the project on budget.
- » Update Financial Operating Model as the project develops and the operations approach evolves.
- » The Sports Center, Aquatic Center, and Connector Building would then proceed into construction documents, permitting, final bidding and construction.

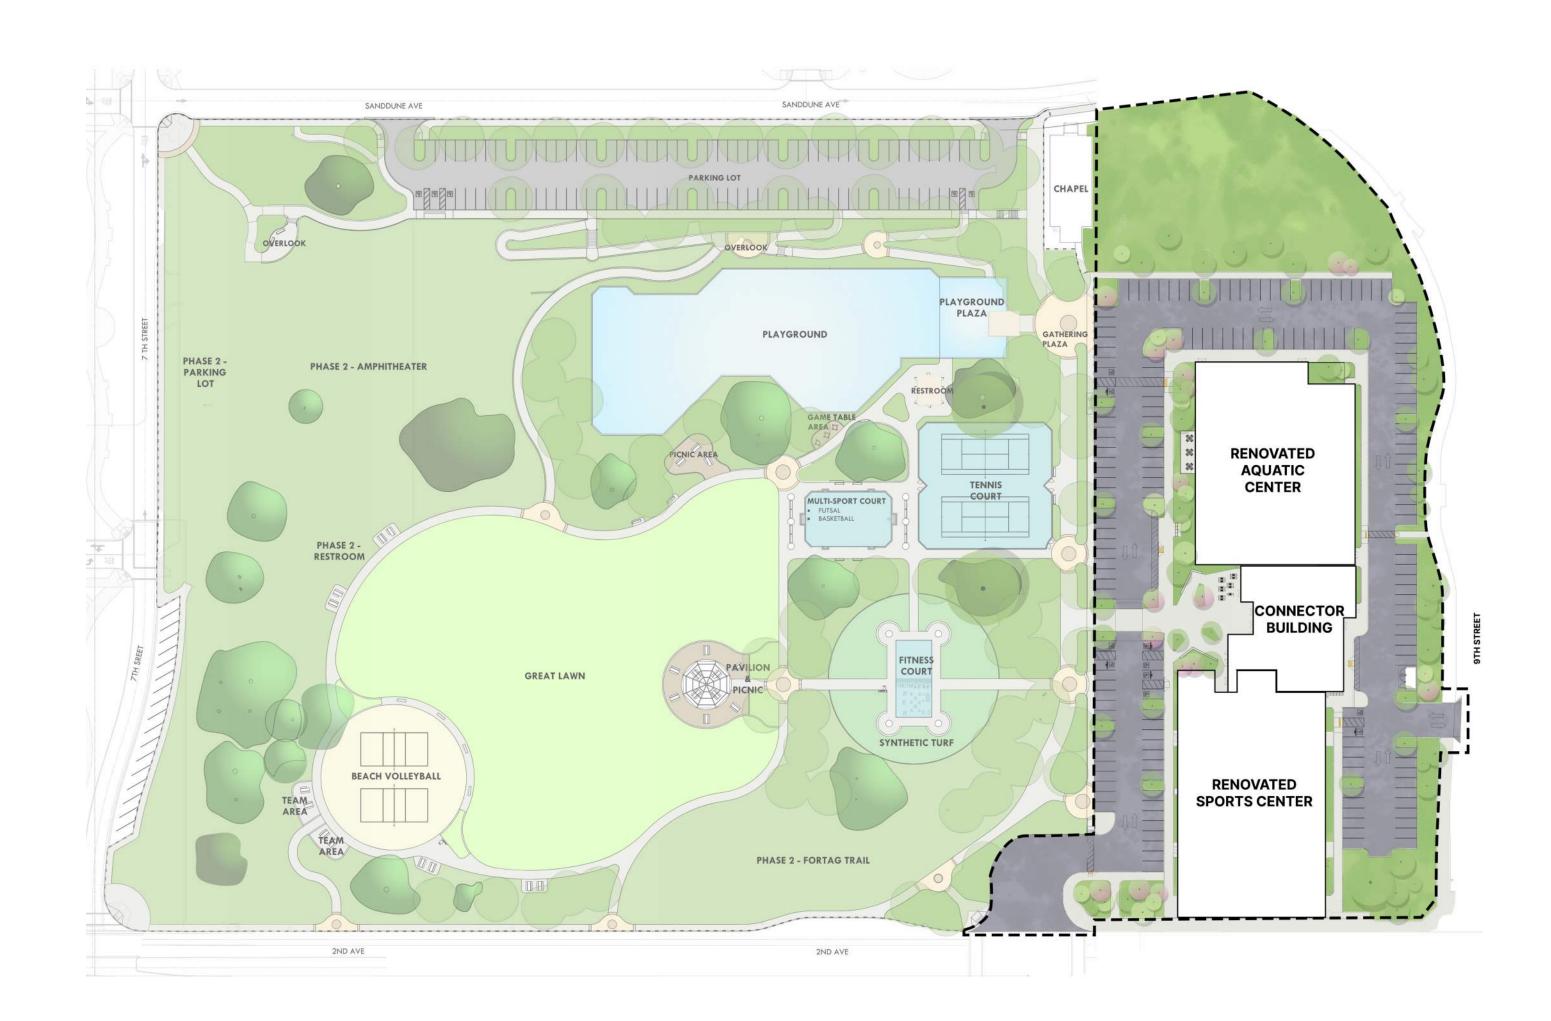



# Thank You.

